


OPT. WRAP AROUND HUTCH

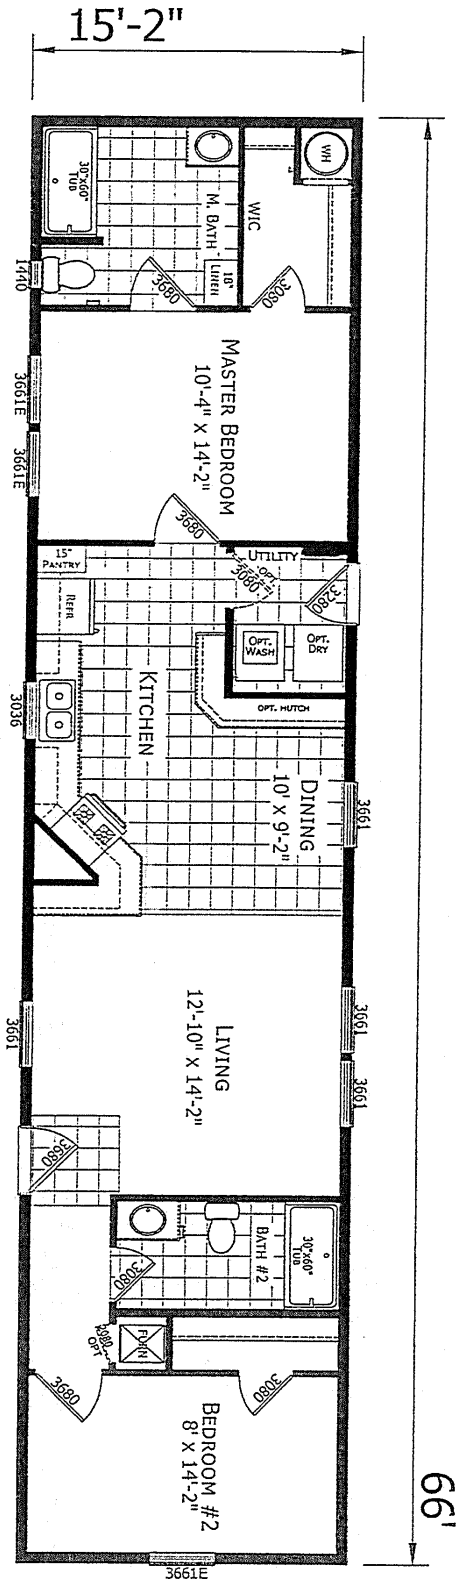

MODEL 122-07-L-26628 / F-26628  
 2 BEDROOM 2 BATH  
 66'-0" X 15'-2"  
 1001 SQ. FT. TOTAL  
 07-14-21

NOTE:  
 DRAWER OVER DOOR CABINETS ARE NOT  
 AVAILABLE IN THIS FLOOR PLAN

**CHAMPION**

MANUFACTURED BEAUTIFULLY™

700 ROCKY HILL CTR. RT. 720 CLANSING, PA 17635  
 TEL: 717-261-1234 FAX: 717-261-1233

REMARKS: 2011/04/14/15/16/99/100

MODIFICATIONS

PROJECT: 122-07-L-26628 / F-26628  
 DRAWING: 28D 28TH  
 DATE: 04/03/21  
 SCALE: 3/16" = 1'-0"

LITERATURE PLAN

L-1010TS

PROPRIETARY AND CONFIDENTIAL  
 INFORMATION. ANY REPRODUCTION OR  
 DISTRIBUTION OF THIS DOCUMENT IS  
 PROHIBITED. © 2011 CHAMPION MANUFACTURING COMPANY