
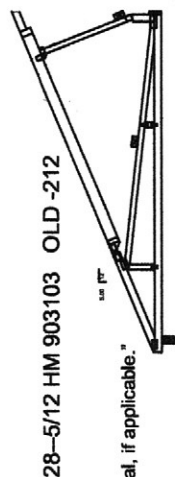


LOT 65 Ash flipped

UNBLOCKED DIAPHRAGM
W/(10) .131 NAILS EACH SIDE
AT EACH SPLICE

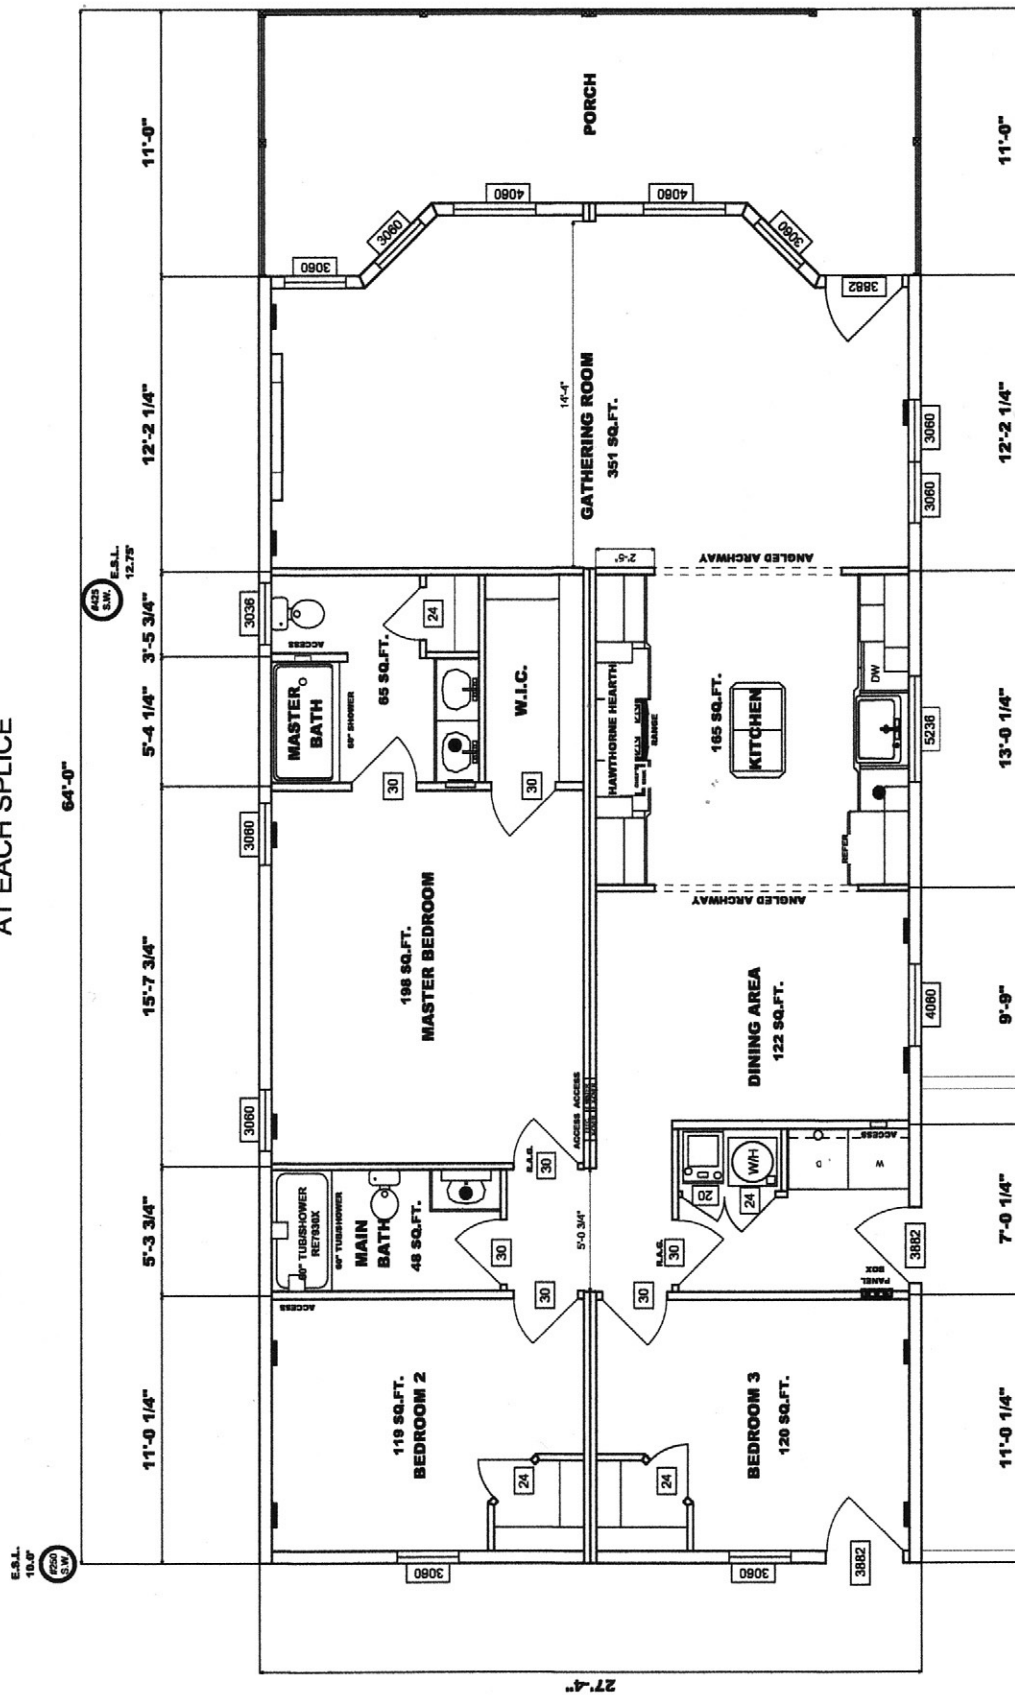

28-5/12 HM 903103 OLD -212

"This home only to be built with HUD Alternative Construction letter and any Site Construction Approval, if applicable."

REVISIONS

ALL BEDROOMS ARE IN COMPLIANCE OF 3280.106 FOR EGRESS

1. SHEAR CALCS DONE BY OTHERS
SEE ATTACHED PAGES

NOTES

GRAND HOME PACKAGE
PINE GROVE - HOMES - SINCE 1982
DRAWING NAME: APPROVAL FLOOR PLAN
SERIAL # GVP 36105
RWR 02/28/13 1752 242456