


MIKE 03-17-25
ABC 61 & 62 HARRISON DR.

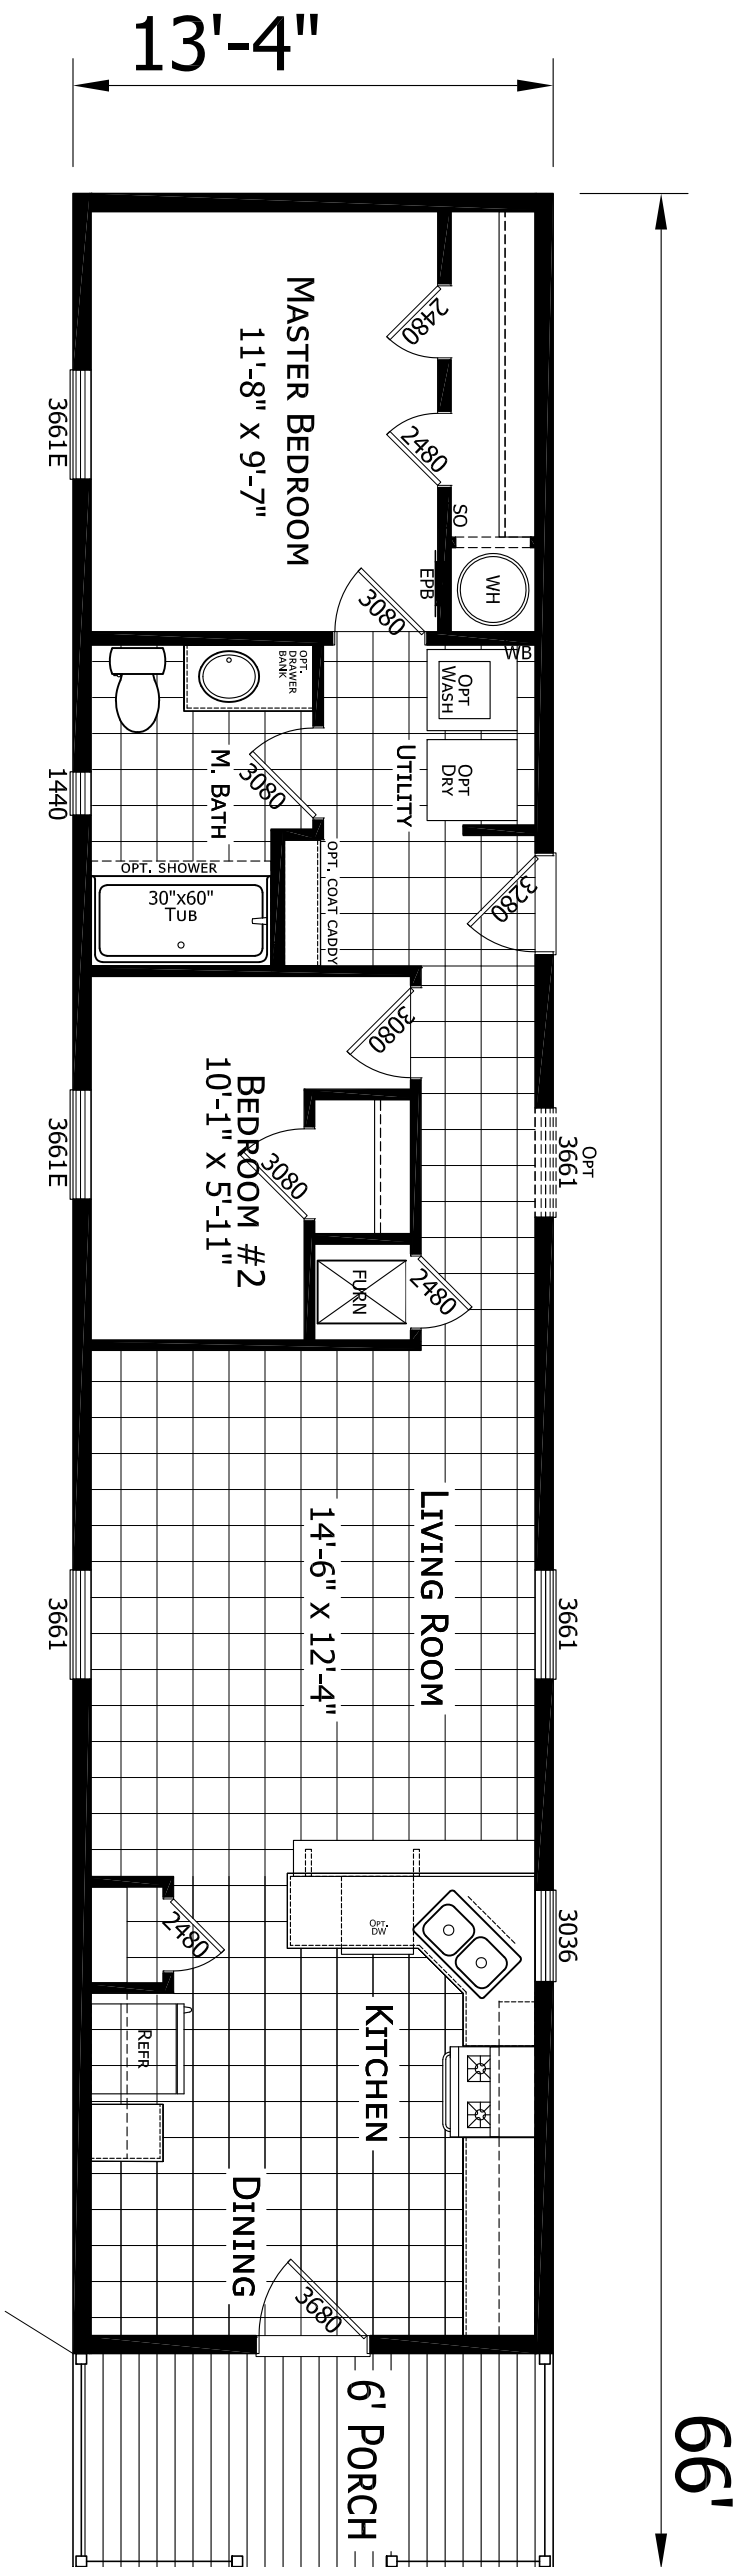

1460H21118
2 BEDROOM 1 BATH
60'-0" X 13'-4"
800 SQ. FT. TOTAL

CHAMPION

MANUFACTURED BEAUTIFULLY™

P.O. BOX 343 · OFF RT. 220, CLAYSBURG, PA 15625
101 GARDEN SPOT RD., EPHRATA, PA 17522

C:\Users\tschroeder\Documents\Project Files\SALES-SPECULATION\1460H21118-122-07-F-25626-Mike-ABC-61-Harrison-03-17-25-1flex-was-F-26005-PPR.dwg 3/17/2025 11:04:22 AM

MODIFICATIONS

PROJECT: 1460H21118
60'-0" X 13'-4"
2 BD 1 BT

DRAWN BY: STAFF
DATE: 12-03-21
SCALE: 3/16" = 1'-0"

TITLE: LITERATURE PLAN

FILENAME: 1460H21118-122-07-F-25626-MIKE-ABC-61-HARRISON-03-17-25-1flex-was-F-26005-PPR.dwg
WAS F-26005

SHEET: L-101
122-07-F-45626-60

THESE DRAWINGS AND SPECIFICATIONS ARE ORIGINAL PROPERTY AND NOT TO BE REPRODUCED OR COPIED WITHOUT WRITTEN PERMISSION BY CHAMPION. COPYRIGHT © 1976-2025 BY CHAMPION