


BRANDON 5-31-22

ABC - 7817 HAMPTON DR

BUILD AS A 16' WIDE
STRETCH 2'
6' PORCH
ADD S.G.D. PORCH ENDWALL
60" SHOWER IN BATHROOM

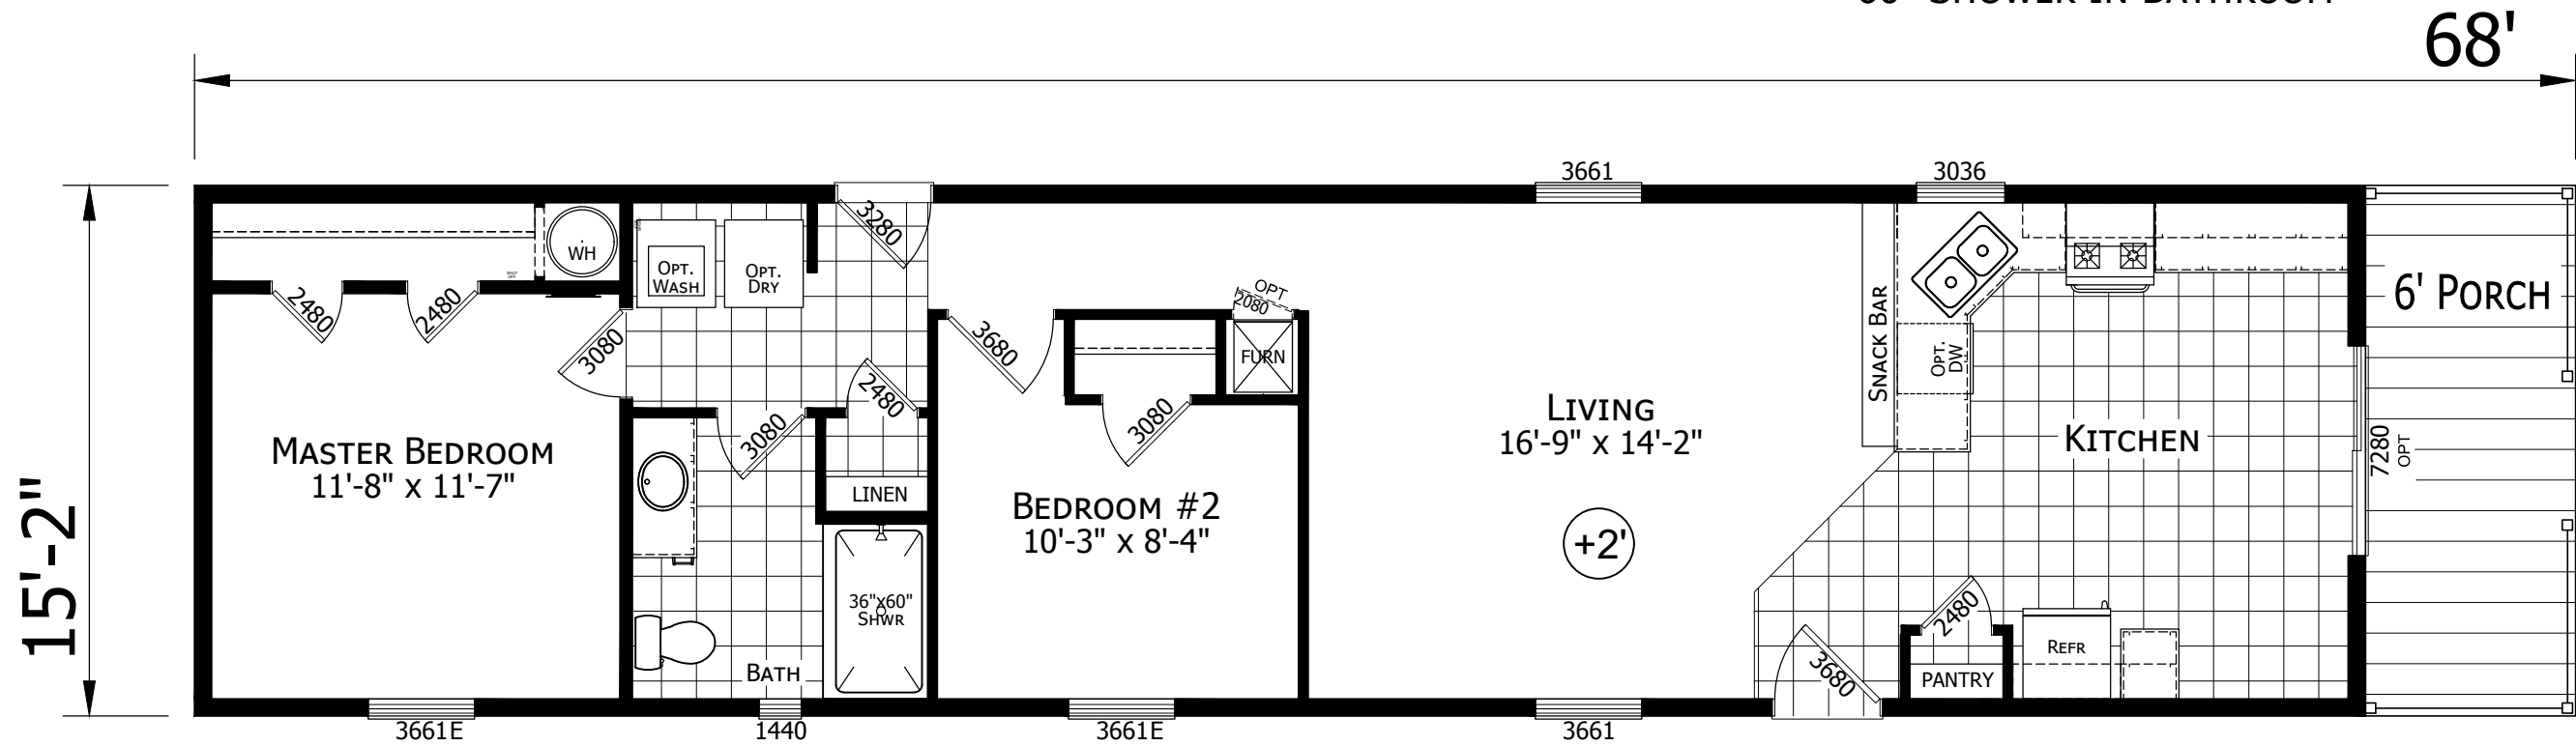

MODEL 122-L-26005
2 BEDROOM 1 BATH
68'-0" x 15'-2"
1031 Sq. Ft. TOTAL
05-31-22

FOR REVIEW ONLY

CHAMPION MANUFACTURED BEAUTIFULLY™ P.O. BOX 343, OFF RT. 220, CLAYSBURG, PA 16625 101 GARDEN SPOT RD. EPHRATA, PA 17522	MODIFICATIONS	PROJECT: 122-L-26005 15'-2"x68' 2BD 1BTH	TITLE: LITERATURE PLAN	SHEET: L-1010TS
		DRAWN BY: STAFF DATE: 05-31-22 SCALE: 3/16" = 1'-0"	S/N A009001	PROPRIETARY AND CONFIDENTIAL THESE DRAWINGS AND SPECIFICATIONS ARE ORIGINAL, PROPRIETARY AND CONFIDENTIAL MATERIALS OF CHAMPION. COPYRIGHT © 1976-2022 BY CHAMPION