


open # 43

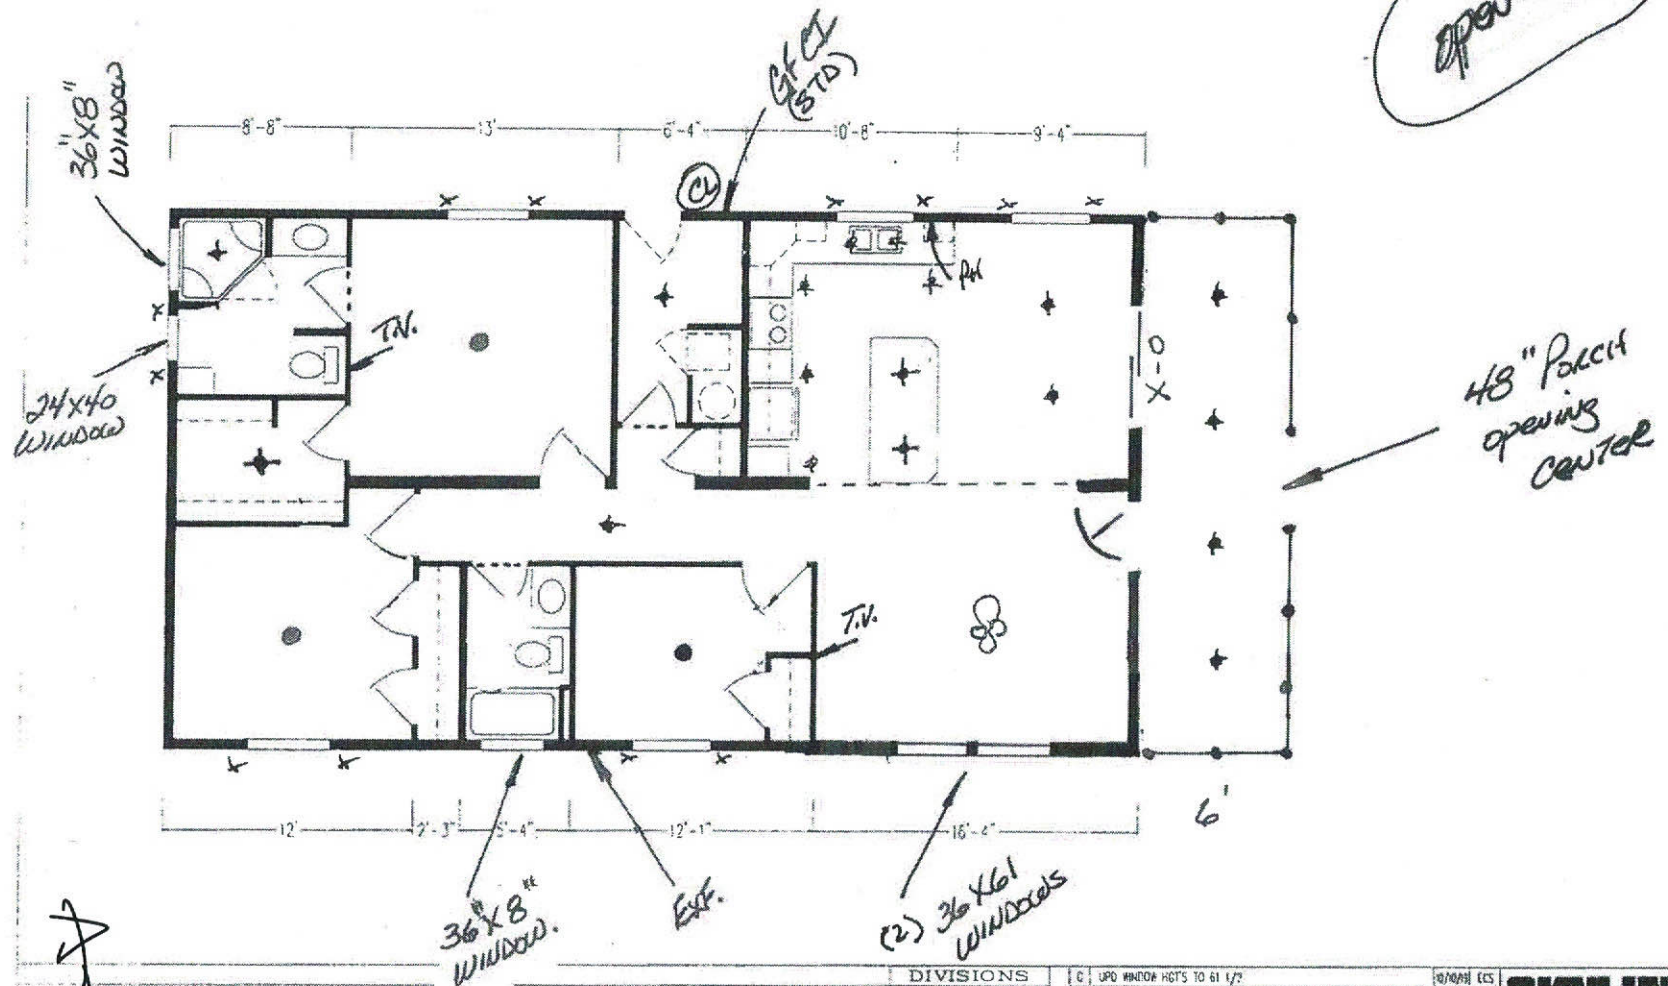

open # 43

DIVISIONS	REV	DESCRIPTION	DATE	BY
231 SUGARGREEK	C	UPD WINDOW HGT'S TO 61 1/2"	10/20/18	ECS
233 ARKANSAS CITY	F	UPDATE TO NEWEST SPECS & TOLERANCE LOCATIONS	7/1/19	SJK
235 SAN JACINTO	E	UPD TO 246 STD. REF. P. 8 WINDOWS, ELEC	5/6/19	RS
237 WOODLAND	D	REV TO W-101-A UPD WINDOWS, GET'S, HT RECP	11/20/18	RS
239 DCALA	C	ADD MARR. WALLS @ FRONT ENDWALL	3/21/19	ECS
X 241 LEOLA	B	MAKE MSTR BATH WINDOW STD & CHANGE LN @ UTIL TO GUEST CLOSET	4/11/19	ECS
1243 LANCASTER	A	REV ENDWALLS	1/1/18	SJK
1245 McMINNVILLE				

SKYLINE		
DRAWN BY: I L	WIND ZONE: 15k, 35k	
DATE: 01/30/2019	ROOF ZONE: S.M.H	
SHEET: 1	OF: 1	
DRAWING NUMBER:	28-15340-060	

54'-0" 5428

F590Q (28-15340-06Q) 3/3/2021

67 Angel