


Lot 92

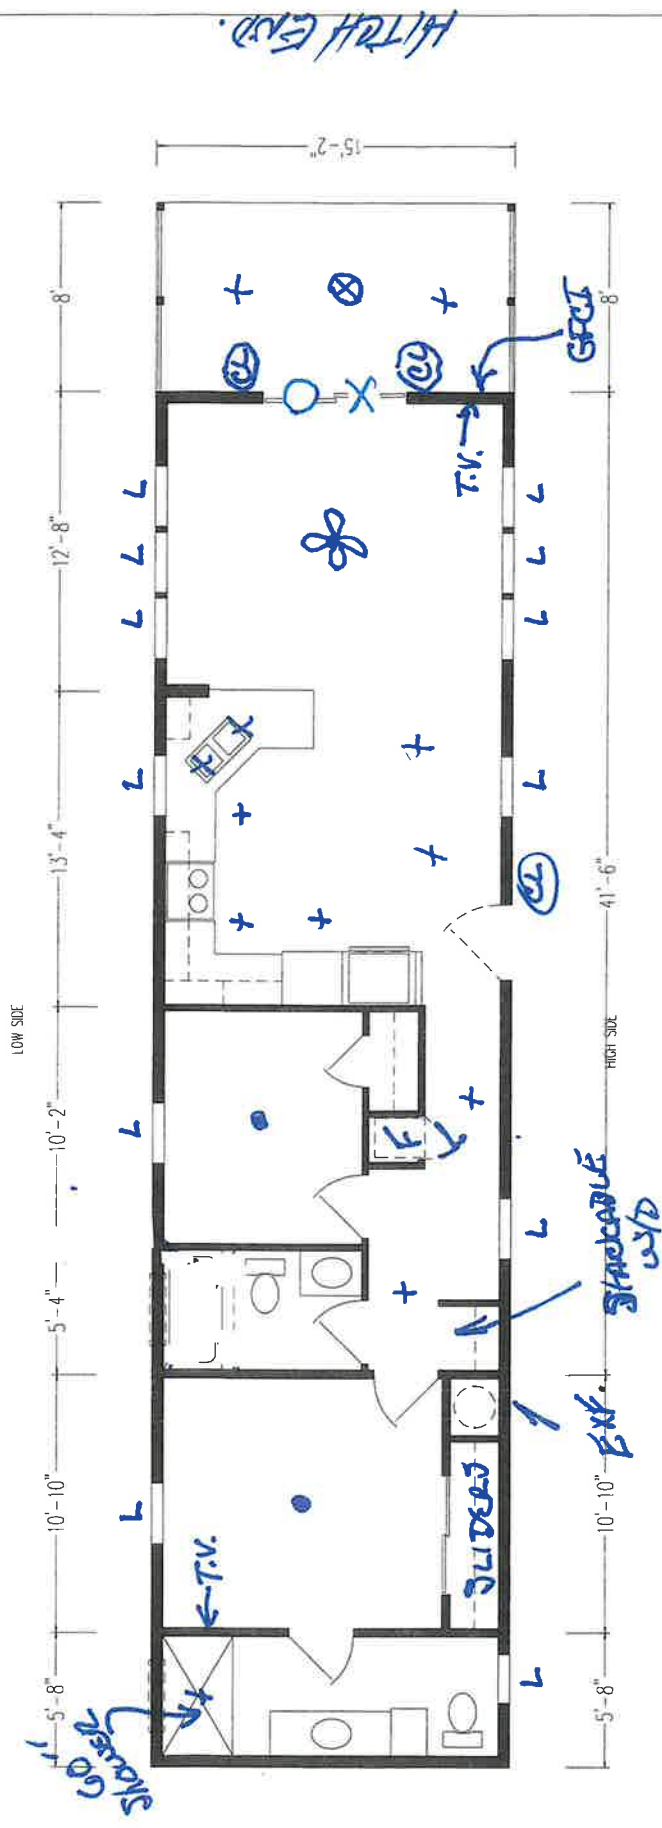

OPT DBL BOW LAV



DIVISIONS	
231	SUGARCREEK
233	ARKANSAS CITY
235	SAN JACINTO
237	WOODLAND
239	Ocala
X 241	LEOLA
243	LANCASTER
245	McMINNVILLE

REVISIONS	

BOX LENGTH	DESCRIPTION	CHI MODEL NUMBER
66'-0"	6616-20K-2B	1666H22

SKYLINE	
DRAWN BY:	SIC ZONE 15#
DATE:	05/31/2023
ROOF ZONE:	5,M,N
SHEET	OF
DRAWING NUMBER	16-03482-06Q