


MIKE 6-13-24
ABC - OPEN ORDER 74

- 6' PORCH
- STRETCH 2'
- NEW FURNACE
- RELOCATE FRONT DOOR
- UK3 FARM SINK
- DOUBLE LAV IN M.BATH
- SHOWER IN M.BATH
- IS-42 ISLAND

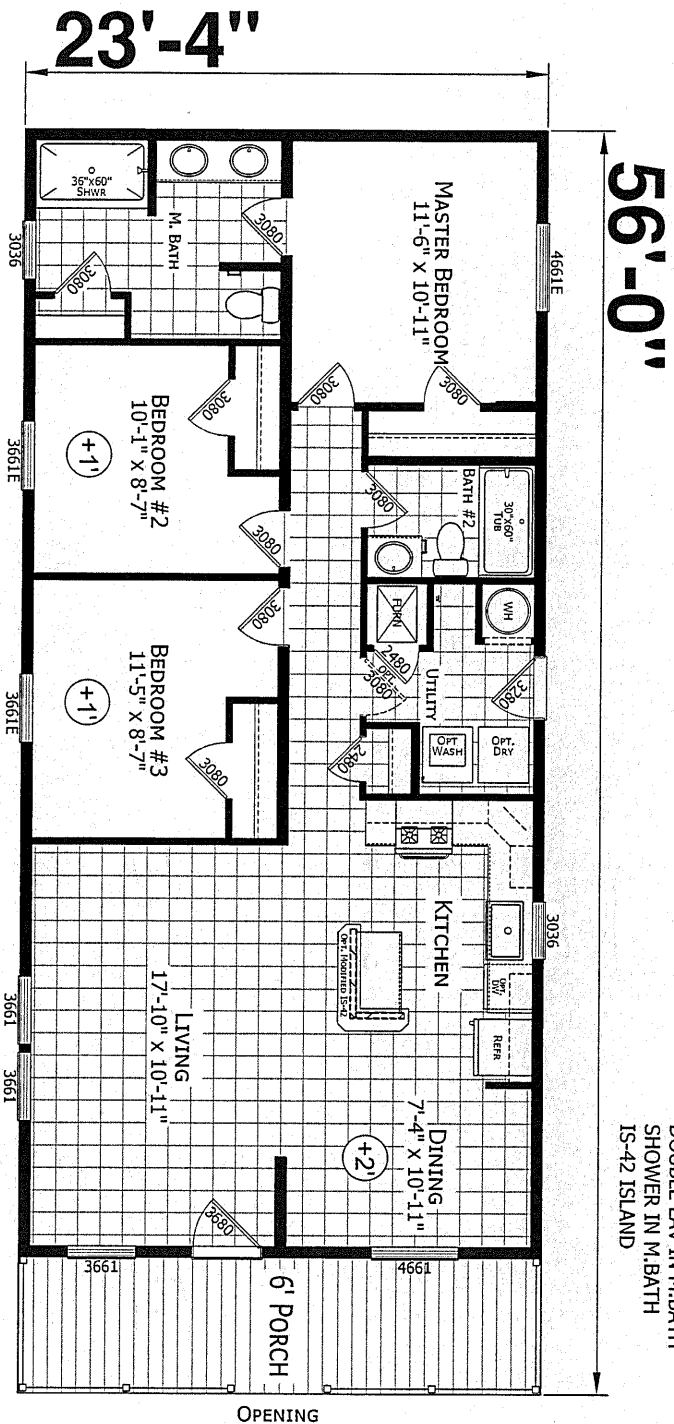

MODEL 122-07-B-74852
3 BEDROOM 2 BATH
56'-0" X 23'-4"
1307 SQ. FT. TOTAL
06-12-24

FOR REVIEW ONLY

CHAMPION
MANUFACTURED BEAUTIFUL™

PROJECT: 122-07-B-74852
 23'-4" x 56'
 3 BD 2 BT

DATE: 06-13-24
 SCALE: 3/16" = 1'-0"

TITLE: LITERATURE PLAN

SHEET: L-101
 07

PROPRIETARY AND CONFIDENTIAL
 THESE DRAWINGS AND SPECIFICATIONS ARE ORIGINAL
 PROPERTY OF CHAMPION MANUFACTURING COMPANY
 COPYRIGHT © 2023/2024 BY CHAMPION