


BRANDON 2-24-23

ABC - 14 MINCH RD

IND. GARAGE PREP
 5/12 ROOF
 OMIT WINDOW IN M.BED
 SGD IN M.BED
 ELECTRIC FURNACE
 4661 IPO 2-3661 IN DR
 RELOCATE W.H

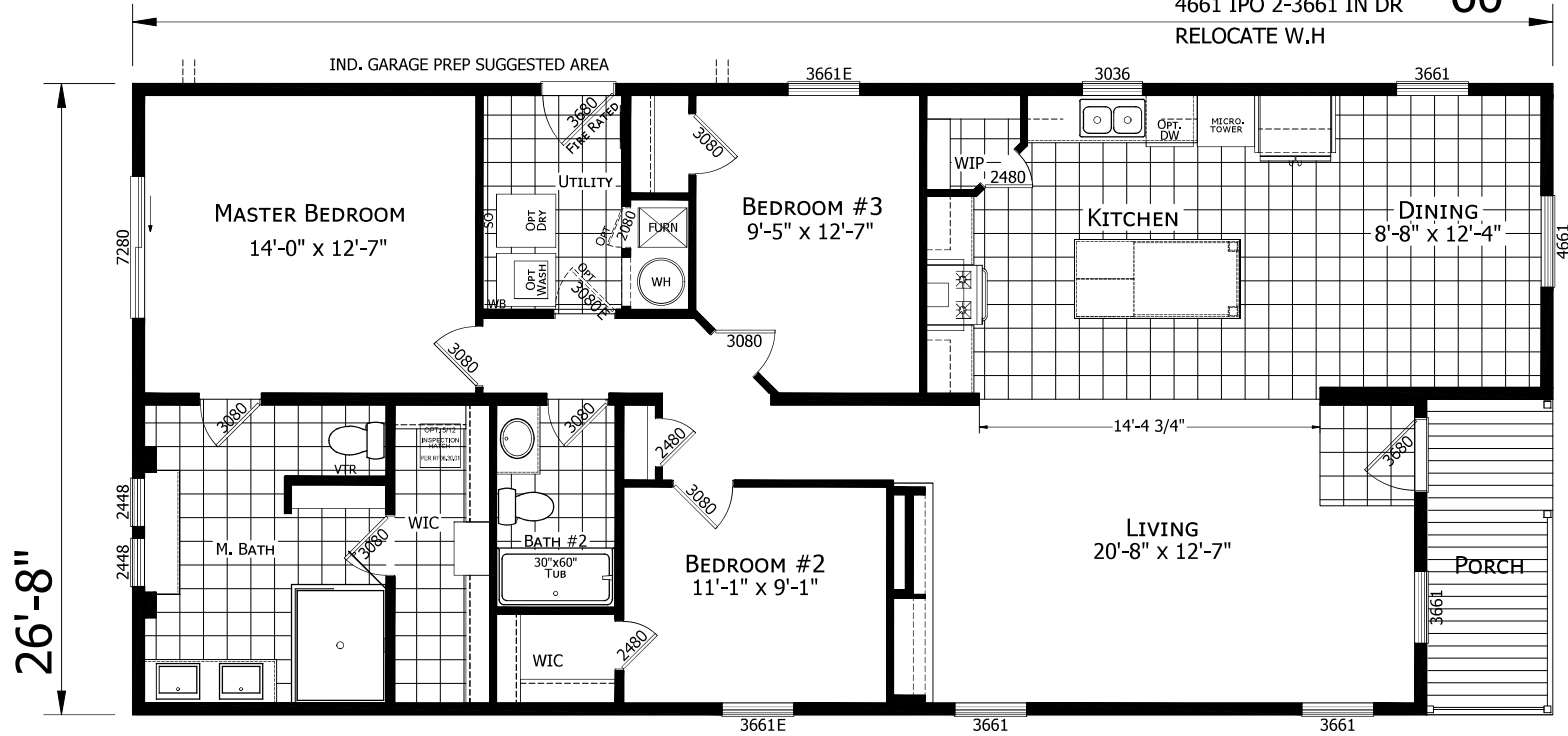

122-07-A-CTN.2-25
 3 BEDROOM 2 BATH
 60'-0" x 26'-8"
 1600 SQ. FT. TOTAL

CHAMPION
 MANUFACTURED BEAUTIFULLY™
 P.O. BOX 343, OFF RT. 220, CLAYSBURG, PA 16625
 101 GARDEN SPOT RD., EPHRATA, PA 17522

MODIFICATIONS

PROJECT: 122-07-CTN.2-25 OPT. 60' HOUSE 3 BD 2 BT
DRAWN BY: STAFF DATE: 04-13-22 SCALE: 3/16" = 1'-0"

TITLE: LITERATURE PLAN
FILENAME: A005844+CTN.2-25-60FT-INDGARAGE-512-5

SHEET: L-101 A005844AB
<small>CD-BRANDON 2-24-23 AND ONLY FOR APPROVAL THESE DRAWINGS AND SPECIFICATIONS ARE ORIGINAL PROPRIETARY AND CONFIDENTIAL MATERIALS OF CHAMPION. COPYRIGHT © 1976-2023 BY CHAMPION</small>