


54 Shawna Ave

MIKE 6-2-23
ABC - LOT 54

6' PORCH
RELOCATE FRONT DOOR
60" SHOWER IN BATHROOM
EXTRA WINDOW IN LR

additional window

66'

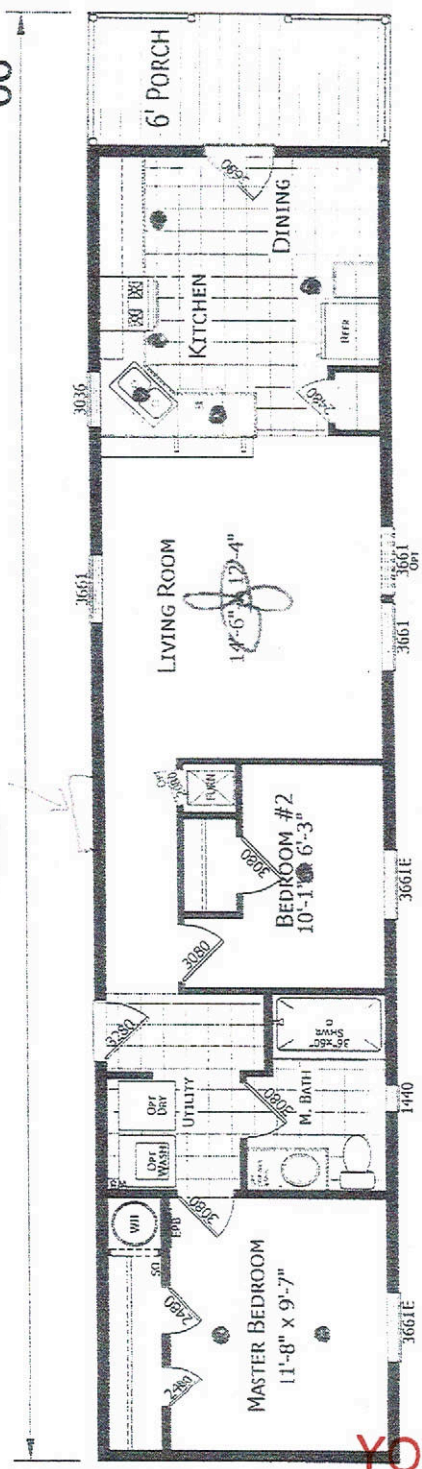

1460H21118
2 BEDROOM 1 BATH
66'-0" x 13'-4"
980 Sq. Ft. TOTAL

YORK TOWNSHIP PLANNING DEPARTMENT
 Reviewed for Code Compliance
 See Written Plan Preview
 Date _____ Reviewed by _____

CHAMPEION

MANUFACTURED HOMETECH™
 P.O. BOX 340, OFFICE 200, DOWNSBORO, PA 16855
 151 EAST MAIN STREET, SUITE 100, CURTIS, PA 15827

PROJECT:	1460H21118 60'-0" x 13'-4" 2 BD 1 BT	TITLE:	LITERATURE PLAN	SHEET:	L-101
DESIGNER:	SNIP	FILENAME:	1460H21118 13'-0" x 66'-0" 1 BT	DATE:	07/27/23
DATE:	12/23/21	SCALE:	1/8" = 1'-0"	PROJECT:	122-07-F-26005

DK
07/27/23