



3611 Rocky Hill Road



OPT DBL BOW LAY

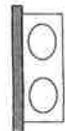

60" Shower

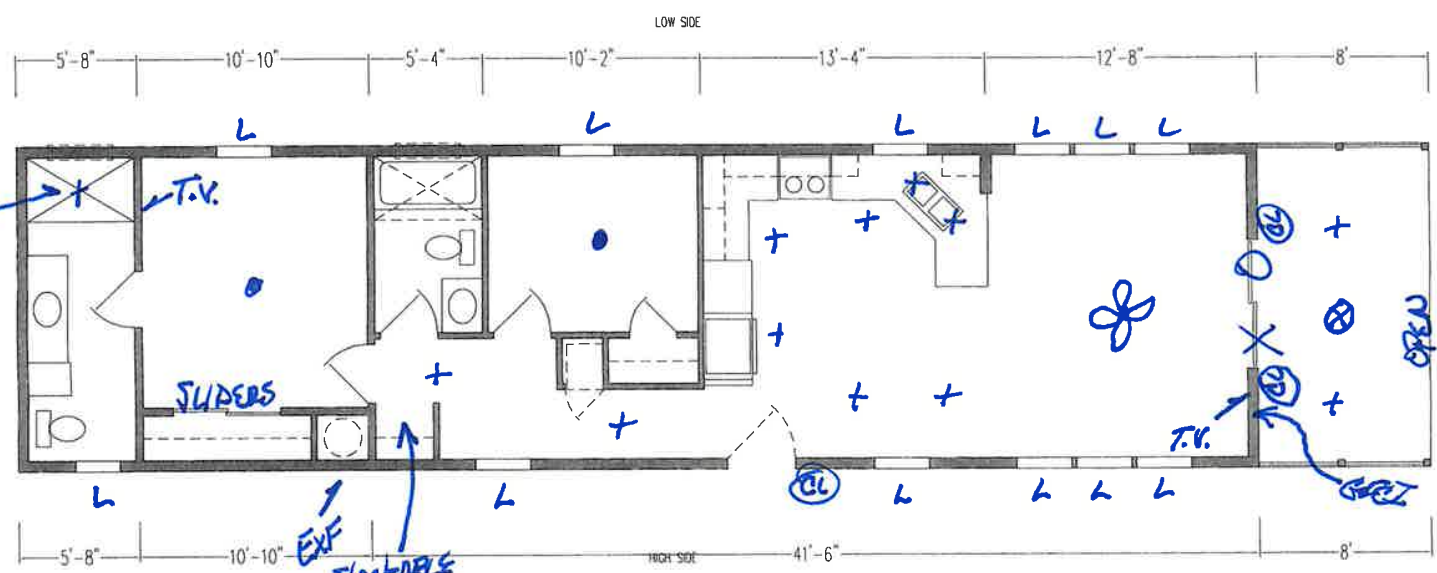

HITCH END

DIVISIONS				REVISIONS	SKYLINE
231	SUGARCREEK				
233	ARKANSAS CITY				
235	SAN JACINTO				
237	WOODLAND				
239	OCALA				
X 241	LEOLA				
243	LANCASTER	BOX LENGTH	DESCRIPTION	CHB MODEL NUMBER	DRAWING NUMBER
245	McMINNVILLE	66'-0"	6616-2CK-2B	1666H22	16-03482-060

SKYLINE

DRAWN BY: SJC WIND ZONE 15#
DATE: 05/31/2023 ROOF ZONE S,M,N

SHEET _____ OF _____