


MIKE 5-21-24
ABC - 6410 FINLEY DR

STRETCH 3'
 BUILD AS 16' WIDE
 SHOWER IN BATH
 REMOVE 6" FROM LR
 ADD 6" TO BATH
 EXTRA BASE & OH IN KITCHEN
 SS FARM SINK

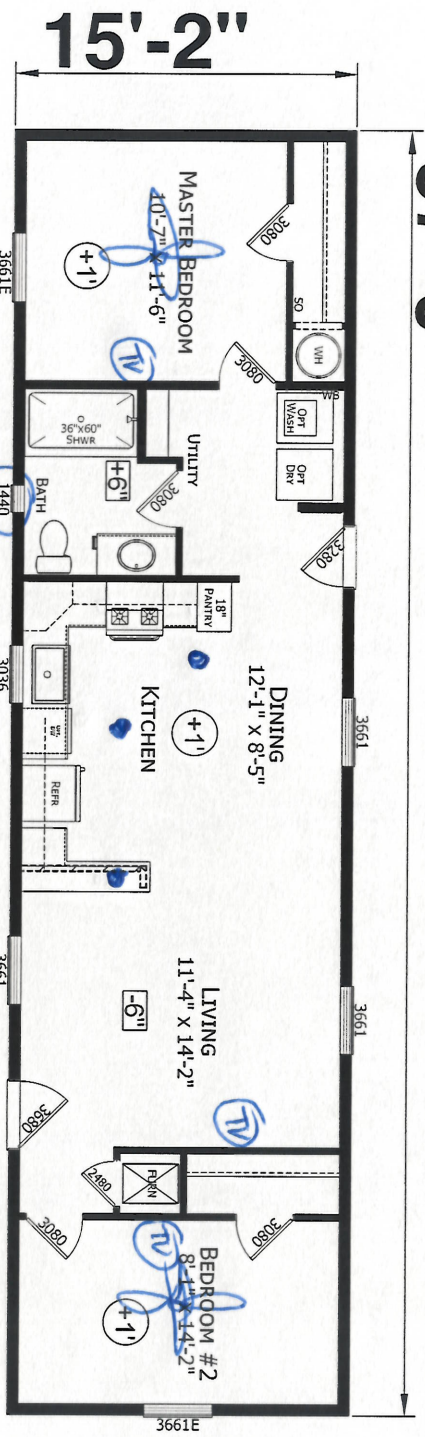

MODEL 122-07-L-25401
 2 BEDROOM 1 BATH
 57'-0" X 15'-2"
 865 SQ. FT. TOTAL
 05-21-24

LINO T/O
FOR REVIEW ONLY
 REV. 5-22-24

CHAMPION
 MANUFACTURED BEAUTIFULLY™
 P.O. BOX 310, OFFICE 210, CLAYTON, PA 16825
 724-838-2200

MODIFICATIONS
 FILENAME: 122-07-L-25401-FROMNS6922-STRCHD3TH-SHOWER-FARM-SINK-EXTRA-BASE-MIKE-ABC-FINLEYD-5-21-24-CL

PROJECT:
 122-07-L-25401
 15'-2" X 57"
 2 BD 1 BTH
 DRAWN BY: STAFF
 DATE: 05-21-24
 SCALE: 3/16" = 1'-0"

TITLE:
 LITERATURE
 PLAN

SHEET:
 L-101
 07
 PROPRIETARY AND CONFIDENTIAL
 THESE DRAWINGS AND SPECIFICATIONS ARE ORIGINAL
 PROPERTY OF CHAMPION MANUFACTURING COMPANY
 COPYRIGHT © 1975-2024 BY CHAMPION