


65'-0"

15'-2"

MIKE 10-3-24  
ABC - 5082 GRACE DR

SHRINK 1'  
SHOWER IN M. BATH  
UK3 FARM SINK  
OPT. HUTCH

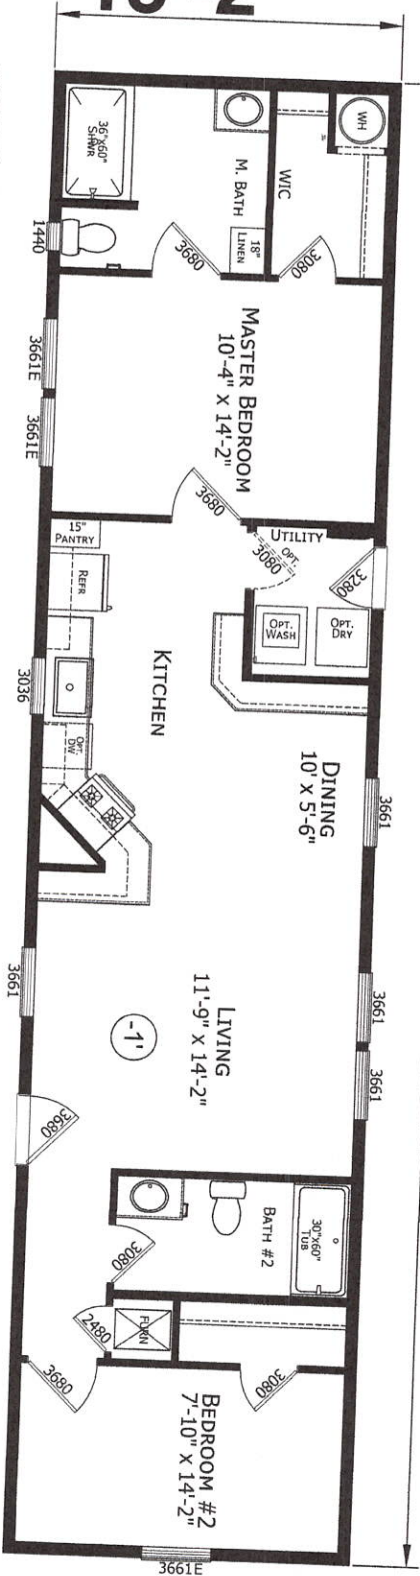

MODEL 122-07-L-26628  
2 BEDROOM 2 BATH  
65'-0" x 15'-2"  
986 SQ. FT. TOTAL  
10-03-24

LINO T/O  
FOR REVIEW ONLY

CHAMPION

MANUFACTURED BEAUTIFULLY™

PO BOX 393 OFF RT 209 CLAYSBURG, PA 16625  
10 GARDEN CENTER RD. GERMANTON, PA 17922

MODIFICATIONS

PROJECT:

122-07-L-26628

15'-2" x 65'  
2BD 2BTH

TITLE:

LITERATURE  
PLAN

SHEET:

L-101

PROPRIETARY AND CONFIDENTIAL  
THESE DRAWINGS AND SPECIFICATIONS ARE ORIGINAL  
PROPERTY OF CHAMPION MANUFACTURED HOMES  
COPYRIGHT © 1976-2025 BY CHAMPION

DRAWN BY: SWP  
DATE: 10-03-24  
SCALE: 3/16" = 1'-0"