


MIKE 9-9-24  
 ABC - 210A JAMIE LN

- 6' PORCH
- RELOCATE FRONT DOOR
- DB IN M.SINK
- RELOCATE LR WINDOW
- SHOWER IN M.BATH
- U.SINK
- IS-42 ISLAND

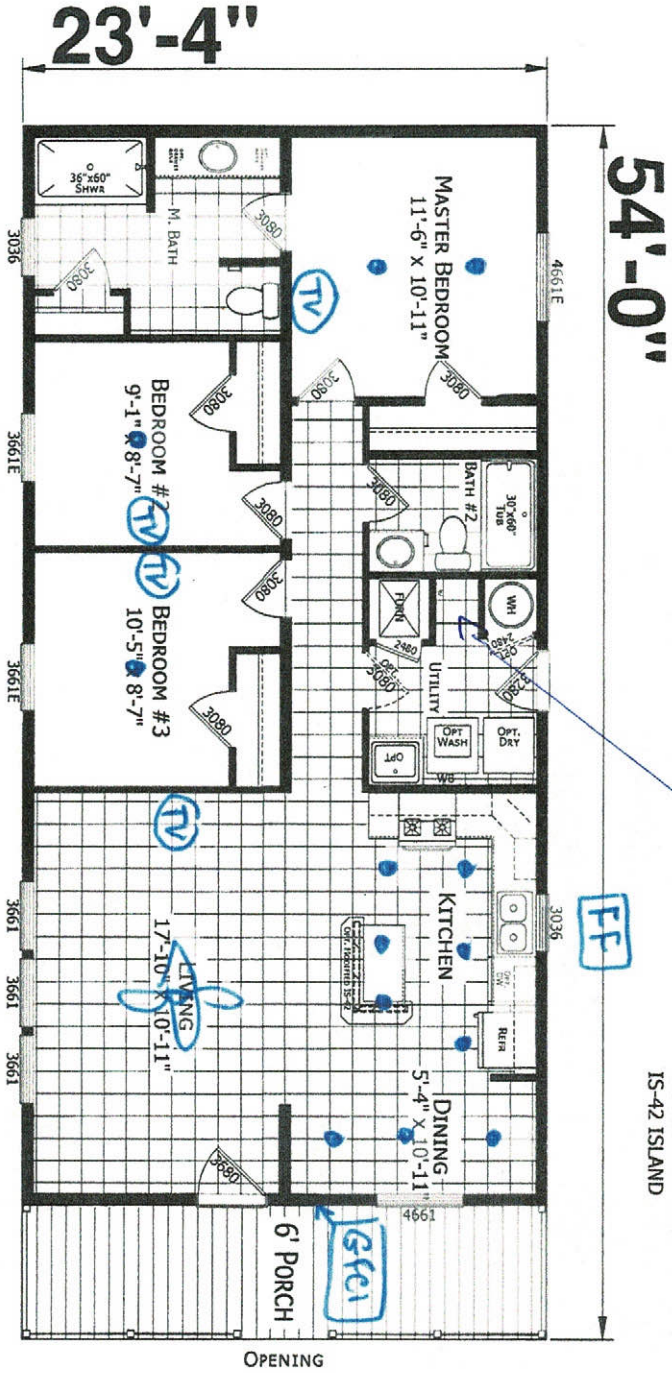

MODEL 122-07-B-74852  
 3 BEDROOM 2 BATH  
 54'-0" X 23'-4"  
 1260 SQ. FT. TOTAL  
 09-09-24

FOR REVIEW ONLY

<b>CHAMPION</b> MANUFACTURED BEAUTIFULLY™		MODIFICATIONS	
P.O. BOX 347, GFF Rt. 220, CAMERON, PA 16825		PROJECT: 122-07-B-74852	
TEL: 814-353-2222 FAX: 814-353-2222		23'-4" X 54' 3 BD 2 BT	
DRAWN BY: S.M.P.		DATE: 09-09-24	
SCALE: 3/16" = 1'-0"		TITLE: LITERATURE PLAN	
JOB# 32648		SHEET: L-101	
PROPRIETARY AND CONFIDENTIAL. ANY REUSE OR DISTRIBUTION OF THIS DOCUMENT WITHOUT THE WRITTEN PERMISSION OF CHAMPION MANUFACTURING COMPANY IS STRICTLY PROHIBITED.		07	

*10/2/24 add cabinets to this space*