


MIKE 11-22-24  
 ABC - 9703 LOWELL DR.

OPTION 2BED  
 PANTRY CAB IN KITCHEN  
 SHOWER IN M.BATH

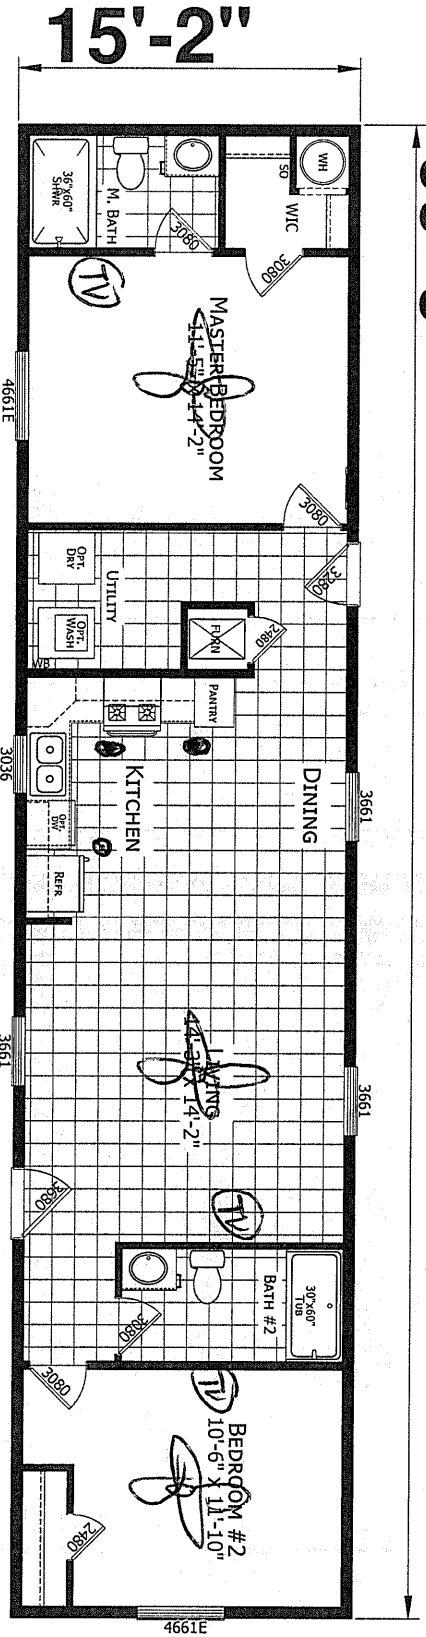

MODEL 122-07-L-26610  
 2 BEDROOM 2 BATH  
 66'-0" X 15'-2"  
 1001 SQ. FT. TOTAL  
 11-22-24

FOR REVIEW ONLY  
 OPT. 2 BEDROOM

<b>CHAMPION</b>		MANUFACTURED BEAUTIFULLY™	
P.O. BOX 343, OFF RT. 720, CLAYTON, PA 16625 101 GARDEN SPOT RD., EPHRATA, PA 17522 TEL: 717.836.1222 FAX: 717.836.1030 3011 DARTMOUTH SHOWN - 400-463-9100 WWW.C122.COM			
MODIFICATIONS		PROJECT:	
		122-07-L-26610	
		15'-2" X 66' 2BD 2BTH	
		TITLE:	
		LITERATURE PLAN	
		SHEET:	
		L-1020TS	
		DRAWN BY: STWF	
		DATE: 11-22-24	
		SCALE: 3/16" = 1'-0"	
		SIN 10/2031	
		PROPRIETARY AND CONFIDENTIAL THESE DRAWINGS AND SPECIFICATIONS ARE ORIGINAL PROPERTY OF CHAMPION MANUFACTURING COMPANY COPYRIGHT © 1992-2022 BY CHAMPION	