


MIKE 4-22-25
ABC - 78 TRAINER

5/12 ROOF
6' PORCH
STRETCH 6'
OMIT BED #3
ADD H.BATH

RELOCATE FURNACE
RELOCATE W.H.
RELOCATE BED #2 CLOSET
STACK W/D
RELOCATE FRONT DOOR
SHOWER IN M.BATH
ADD/RELOCATE WINDOWS

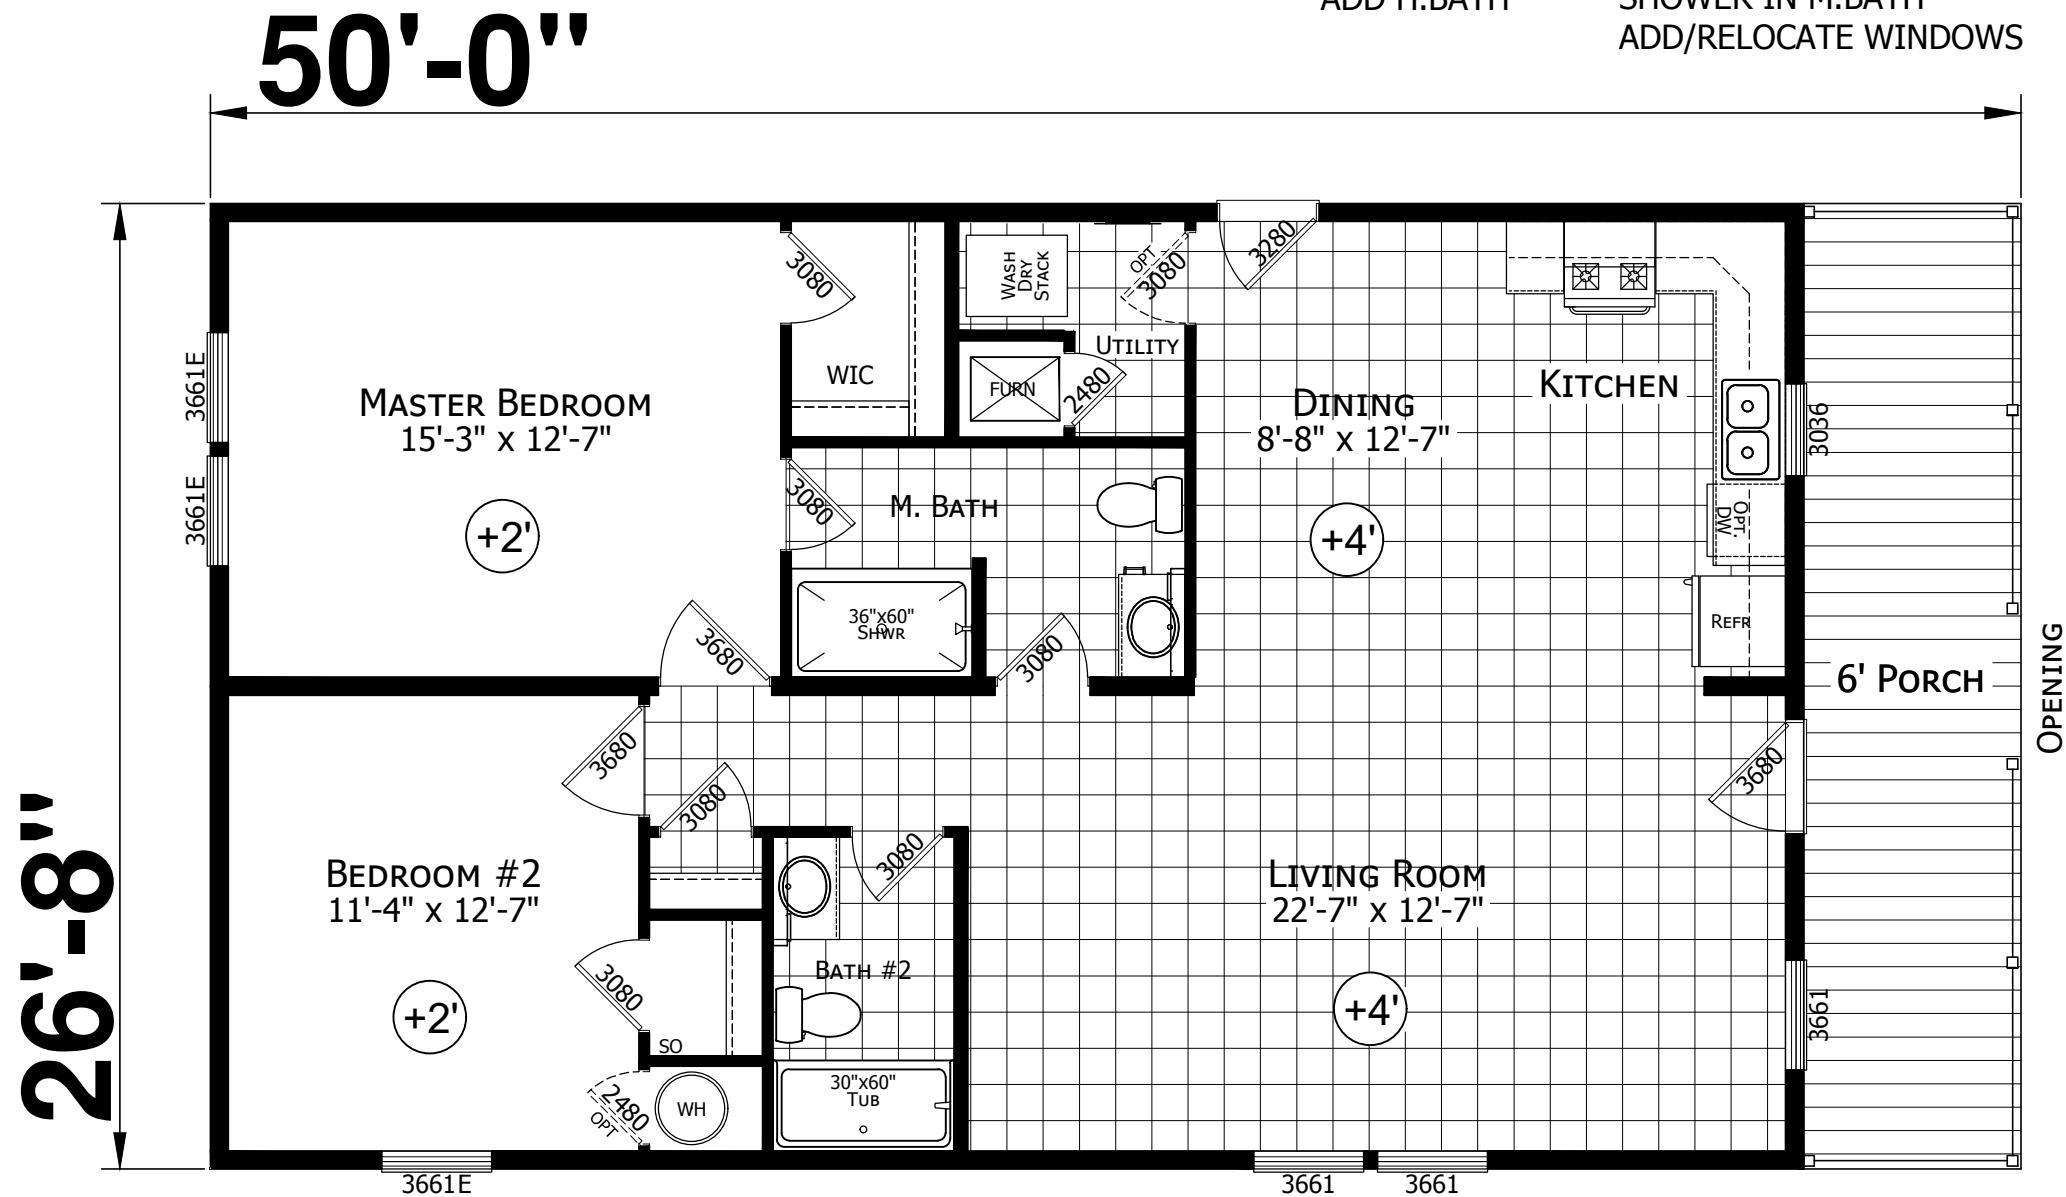

MODEL 122-07-A-23801
2 BEDROOM 2 BATH
50'-0" x 26'-8"
1333 Sq. Ft. TOTAL
04-22-25

FOR REVIEW ONLY

CHAMPION

MANUFACTURED BEAUTIFULLY™

P.O. BOX 343, OFF RT. 220, CLAYSBURG, PA 16625
101 GARDEN SPOT RD. EPHRATA, PA 17522

FILENAME:122-07-A-23801-FROM6284-MANYCHANGES-2B-2B-512-6FTPORCH-STRETCH6FT-OPTBATH-STACK-FURN-WH-MIKE-ABC-78TRAINER-4-22-25-CL

MODIFICATIONS

PROJECT: 122-07-A-23801
26'-8"x50' 2BD 2BTH

DRAWN BY: STAFF

DATE: 04-22-25

SCALE: 3/16" = 1'-0"

TITLE: LITERATURE PLAN

A006284AB

SHEET: L-101 07

PROPRIETARY AND CONFIDENTIAL
THESE DRAWINGS AND SPECIFICATIONS ARE ORIGINAL,
PROPRIETARY AND CONFIDENTIAL MATERIALS OF CHAMPION.
COPYRIGHT © 1976-2022 BY CHAMPION