


MIKE 3-17-25
ABC - 55 KENNEDY DR

- FLIP SIDE TO SIDE
- 6' PORCH
- STRETCH 2'
- RELOCATE FRONT DOOR
- ENT. CTR. W/ FIREPLACE
- SS FARM SINK
- IS-42 ISLAND
- DOUBLE LAV IN M.BATH
- SHOWER IN M.BATH
- BASE & OH IN U.ROOM
- RELOCATE SHUT OFF

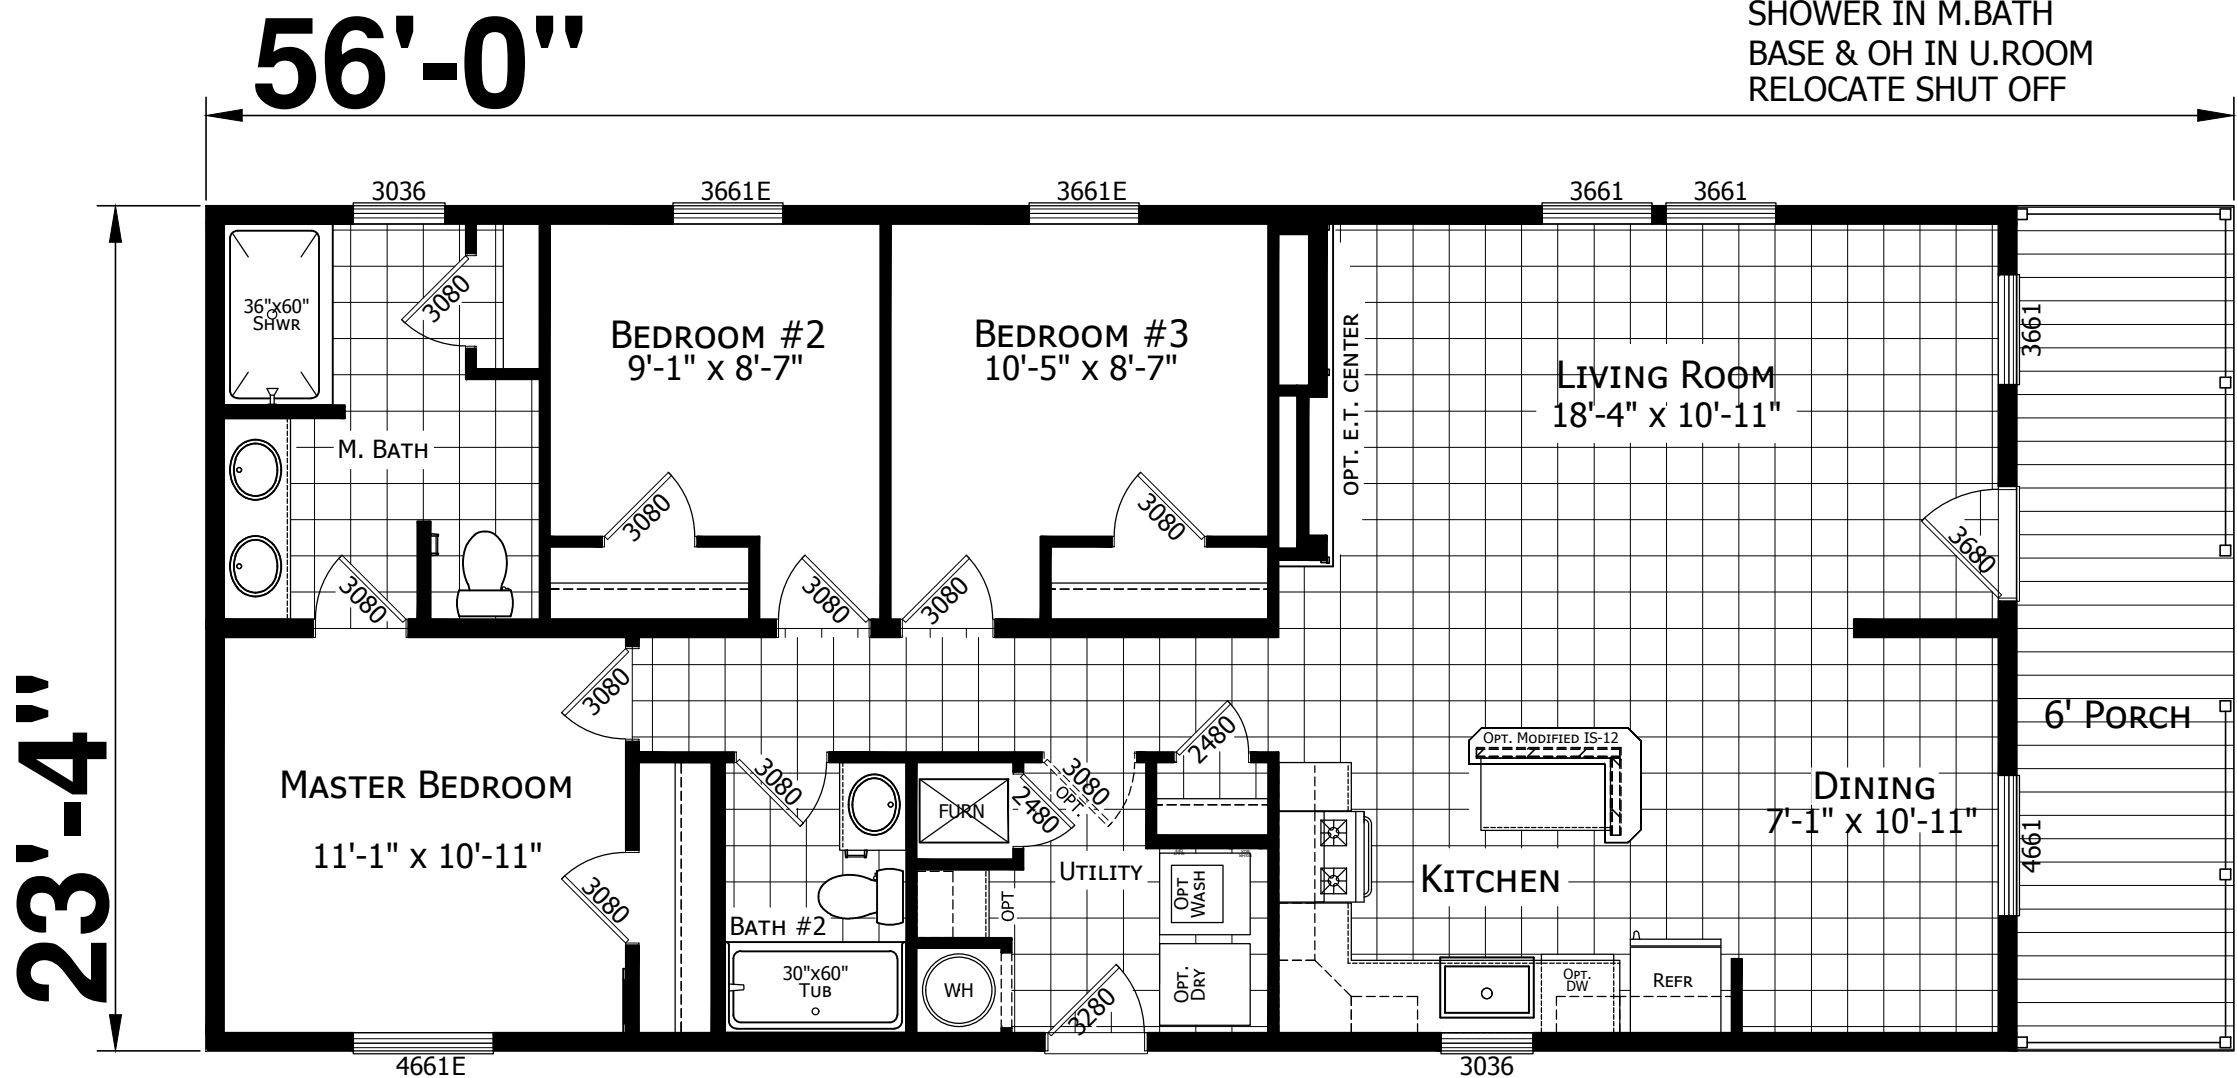

MODEL 122-07-B-24802
3 BEDROOM 2 BATH
56'-0" x 23'-4"
1307 Sq. Ft. TOTAL
03-17-25

FOR REVIEW ONLY

CHAMPION

MANUFACTURED BEAUTIFULLY™

P.O. BOX 343, OFF RT. 220, CLAYSBURG, PA 16625
101 GARDEN SPOT RD. EPHRATA, PA 17522

FILENAME:12-07-B-24802-FROM6141-FLIPS2S-6FTPORCH-STRETCH2FT-ENTCTR-RELOCATEFRONTDOOR-MIKE-ABC-55KENNEDY-3-17-25-CL

MODIFICATIONS

PROJECT: 122-07-B-24802
23'-4"x56' 3BD 2BTH

DRAWN BY: STAFF

DATE: 03-17-25

SCALE: 3/16" = 1'-0"

TITLE: LITERATURE PLAN

A006141AB

SHEET: L-101 07

PROPRIETARY AND CONFIDENTIAL
THESE DRAWINGS AND SPECIFICATIONS ARE ORIGINAL,
PROPRIETARY AND CONFIDENTIAL MATERIALS OF CHAMPION.
COPYRIGHT © 1976-2022 BY CHAMPION