


MIKE 6-20-25
ABC - DECLET

DOUBLE FLIP
SGD IN DR
MODIFY FOYER CLOSET
3661 IPO REAR DOOR
ELECTRIC FIREPLACE IN LR

UPGRADED FURNACE DOOR
PULL-OUT SHELF IN ISLAND
UK3 FARM SINK
SHOWER IN M.BATH
LINEN CLOSET IN M.BATH
EXTRA WINDOWS

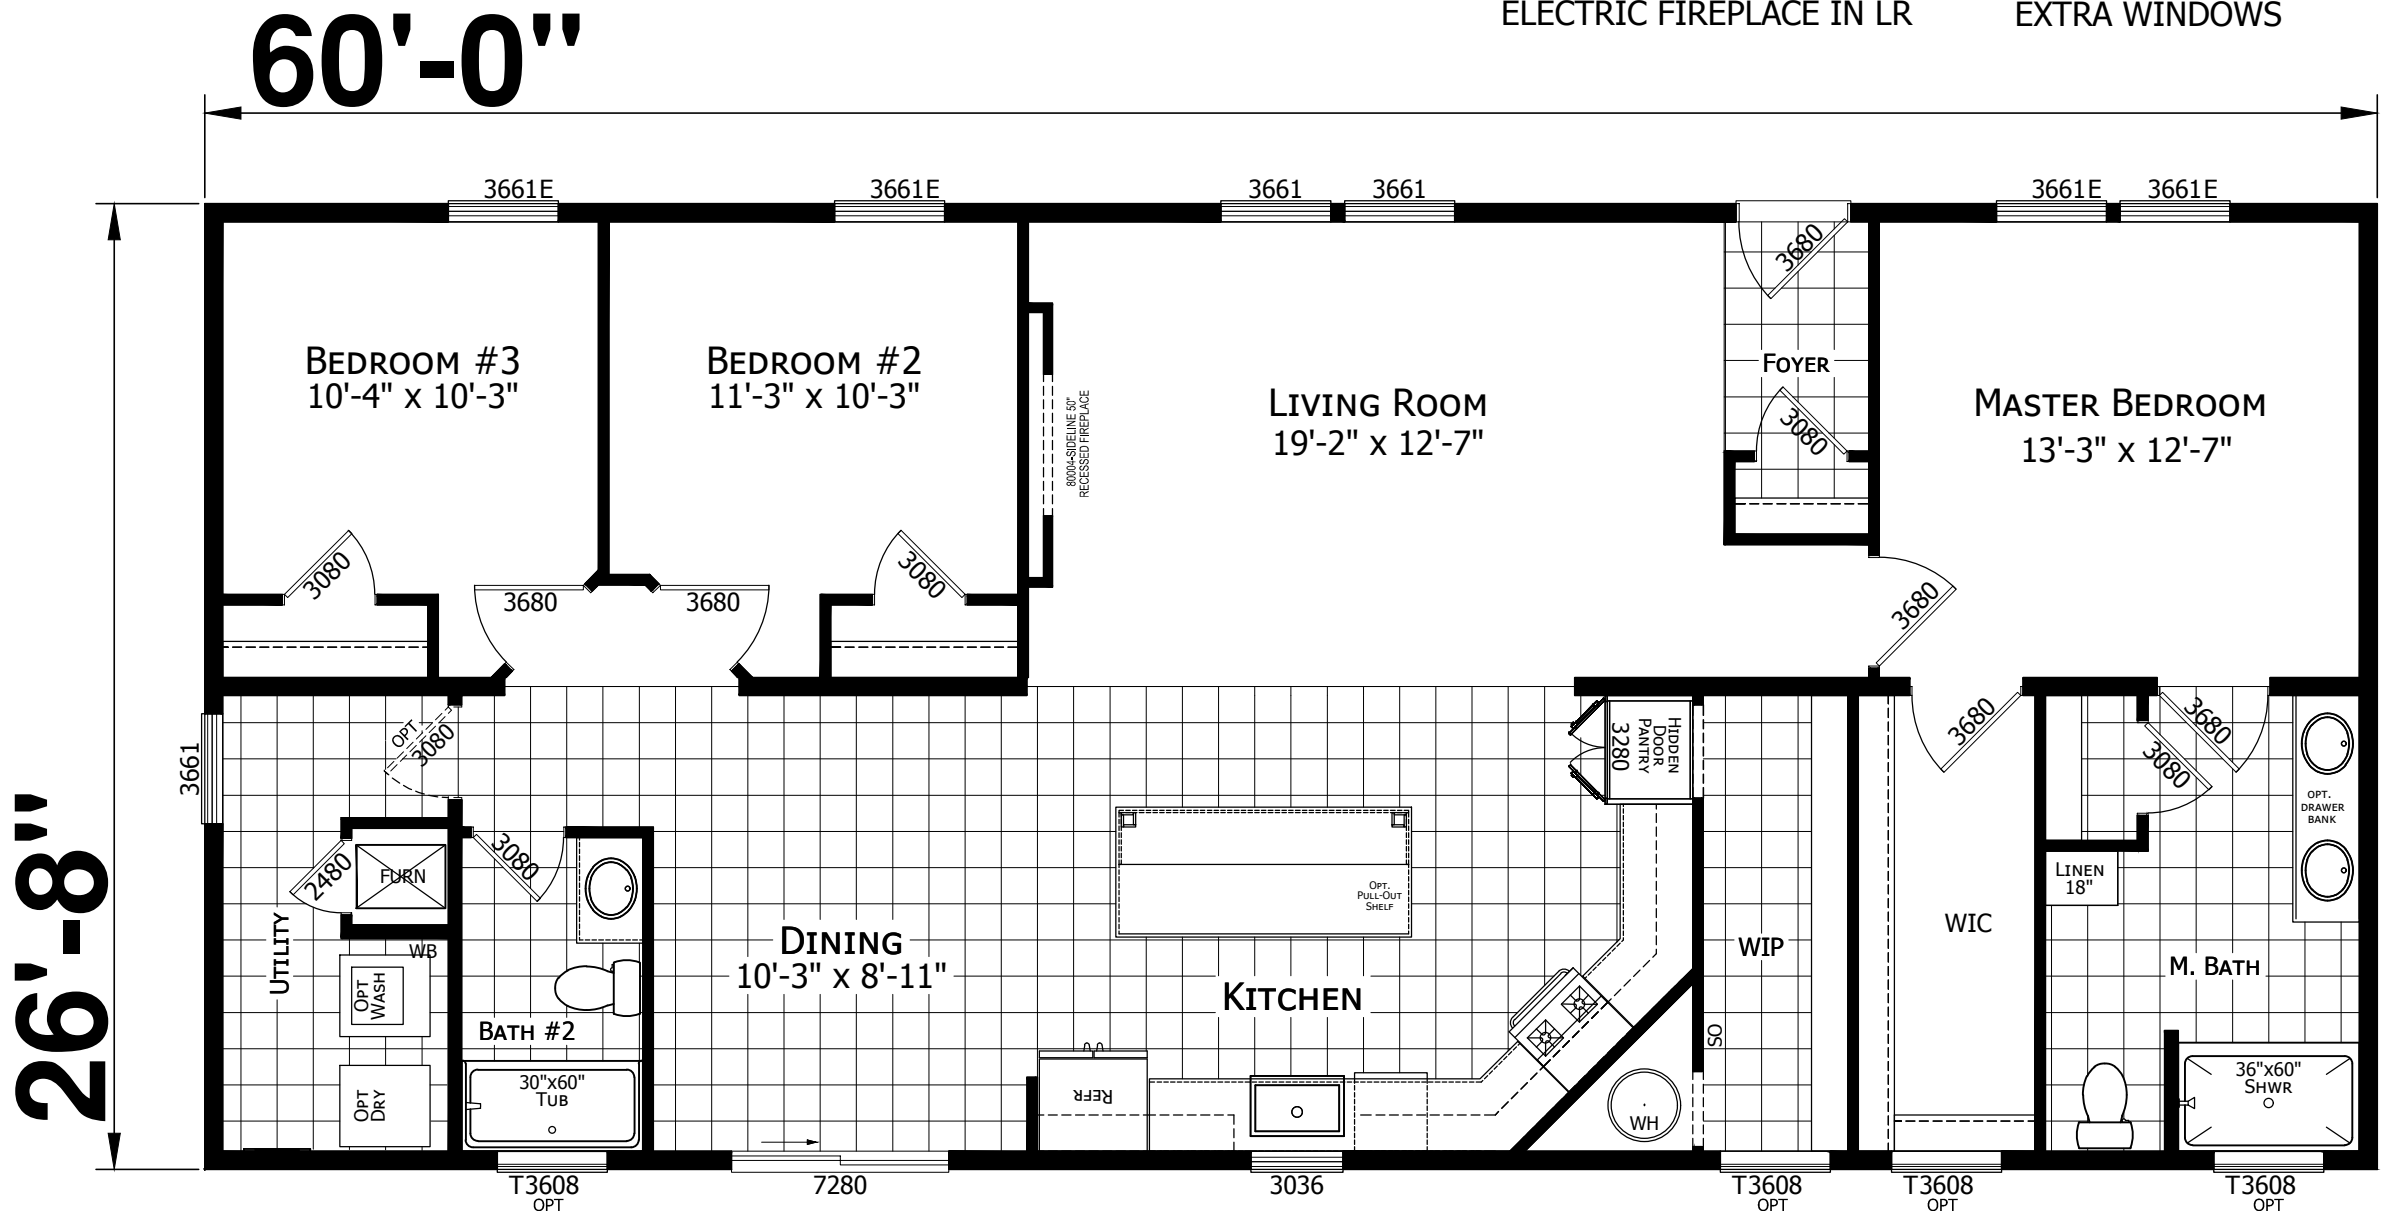

MODEL 122-07-A-26402
3 BEDROOM 2 BATH
60'-0" x 26'-8"
1600 Sq. Ft. TOTAL
06-20-25

FOR REVIEW ONLY

CHAMPION

MANUFACTURED BEAUTIFULLY™

P.O. BOX 343, OFF RT. 220, CLAYSBURG, PA 16625
101 GARDEN SPOT RD. EPHRATA, PA 17522

FILENAME:122-07-A-26402-60FT-FROM6624-DOUBLEFLIP-GUESTCLOSET-SGD-NOREARDOR-FIREPLACE-MIKE-ABC-DECLET-6-20-25-CL

MODIFICATIONS

PROJECT:
122-07-A-26402
60'x26'-8" 3BD 2BT
OPT. 60' VERSION

DRAWN BY: STAFF
DATE: 06-20-25
SCALE: 3/16" = 1'-0"

TITLE:
LITERATURE
PLAN

4006624AB
07

SHEET:
L-101
2860H32047

PROPRIETARY AND CONFIDENTIAL
THESE DRAWINGS AND SPECIFICATIONS ARE ORIGINAL,
PROPRIETARY AND CONFIDENTIAL MATERIALS OF CHAMPION.
COPYRIGHT © 1976-2022 BY CHAMPION