


MIKE 3-11-25
ABC - 9 TULIP DR

RELOCATE FRONT DOOR
UPGRADED FURNACE & W.H. DOORS
IS-28 ISLAND
SHOWER IN M.BATH
EXTRA WINDOWS

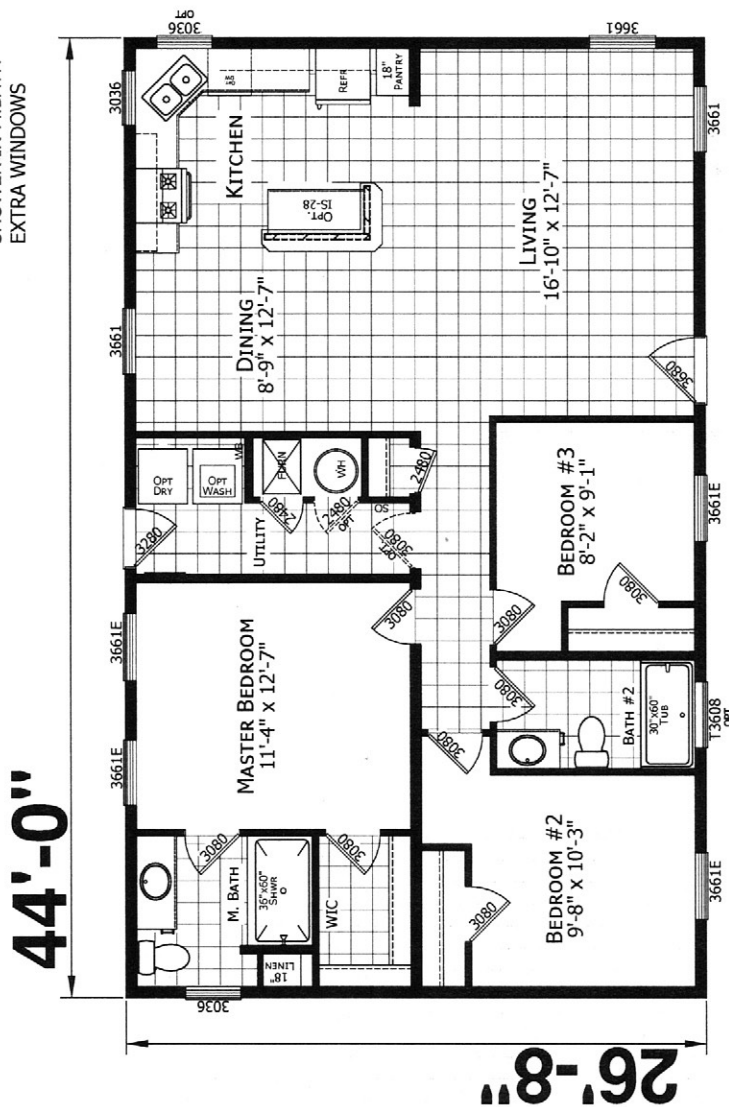

MODEL 122-07-A-24403
3 BEDROOM 2 BATH
44'-0" X 26'-8"
1173 SQ. FT. TOTAL
03-11-25

FOR REVIEW ONLY

CHAMPION MANUFACTURED BEAUTIFULLY™ P.O. BOX 343, OFF. RT. 206, CLAYBURG, PA. 16025 JUL. GARDEN SPOT, RD., ENHARTA, PA. 17522 TEL: PA 484-732-6244 FAX: 484-732-6244 E-MAIL: SALES@CHAMPION-PA.COM		MODIFICATIONS PROJECT: 122-07-A-24403 26'-8" X 44' 3BD 2BTH TITLE: LITERATURE PLAN SHEET: L-101 07	
		DRAWN BY: STAF DATE: 03-11-25 400703AB SCALE: 3/16" = 1'-0" PROPRIETARY AND CONFIDENTIAL THESE DRAWINGS AND SPECIFICATIONS ARE THE PROPERTY OF CHAMPION MANUFACTURING COMPANY NO PART OF THESE DRAWINGS OR SPECIFICATIONS MAY BE REPRODUCED OR TRANSMITTED IN ANY FORM OR BY ANY MEANS, ELECTRONIC OR MECHANICAL, WITHOUT PERMISSION IN WRITING FROM CHAMPION	