


Lot 13

5.0/12 PITCH ROOF

- 20 AMP CIR 36 GARAGE GFI RECEPT
- 15 AMP CIR 34 GARAGE LIGHTS

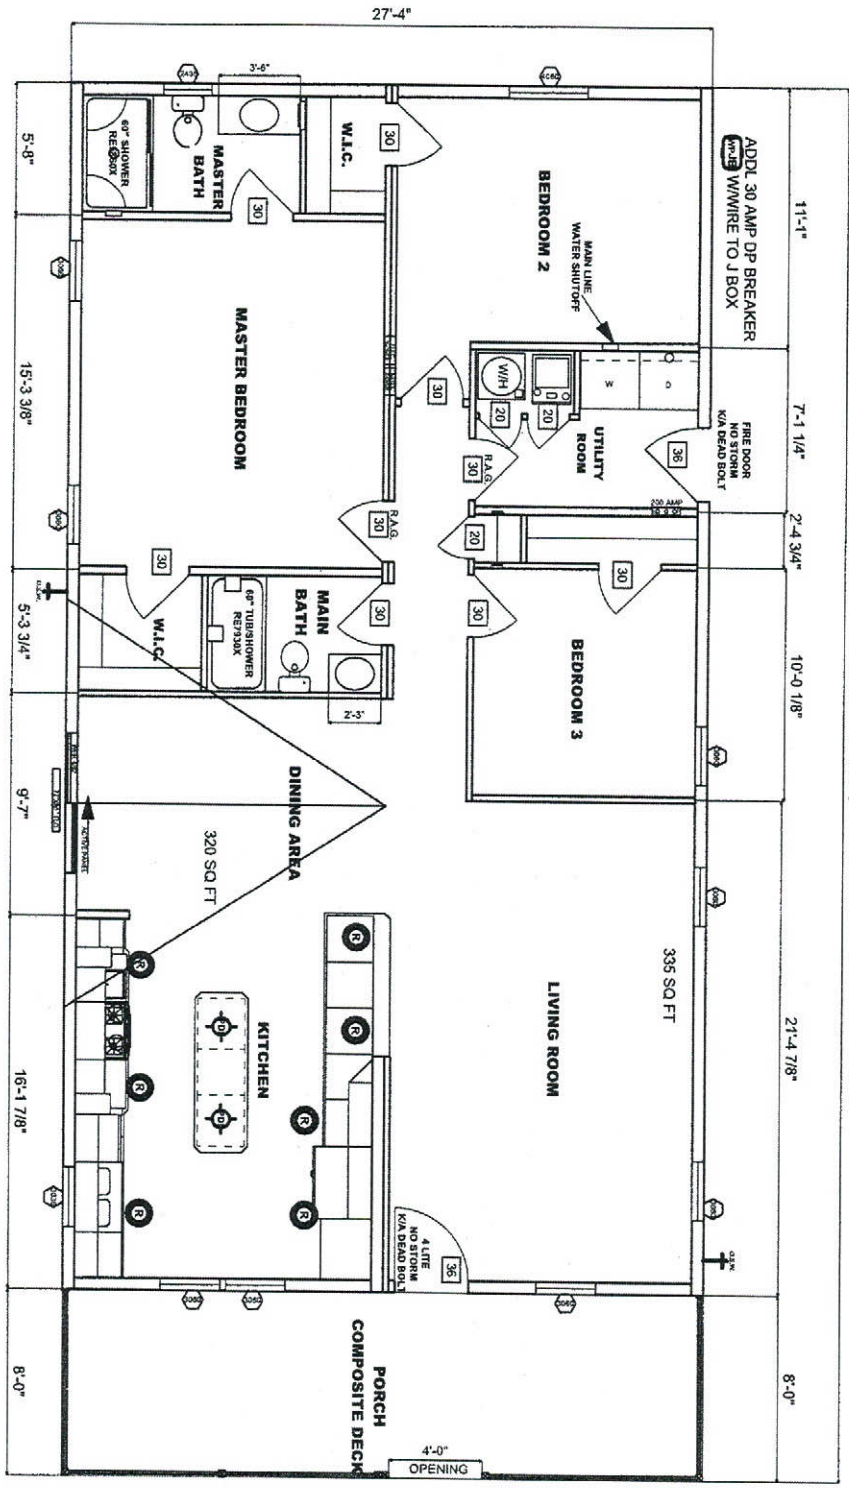

HITCHEND

MANUFACTURER DISCLAIMER NOTICE:

PLEASE READ AND UNDERSTAND THE FOLLOWING INFORMATION. PINE GROVE HMG, HOMESEASANT VALLEY HOMES, INC. DOES NOT DO ANY SITE WORK FOR HOMES. IT WILL BE THE RESPONSIBILITY OF THE DEALER/SITE CONTRACTOR TO INSURE THAT ALL SITE WORK WILL CORRELATE WITH THE UNIT ORDERED. NOTICE TO ALL HOME INSTALLERS/MANUFACTURED HOMES WHICH SEVERAL TONS, DO NOT UNDERSTANDING OF ALL HOME CONSTRUCTION WITHOUT HAVING EXPERIENCE, KNOWLEDGE, AND SKILLS. PLEASE READ AND UNDERSTAND THE SETUP AND INSTALLATION MANUALS SUPPLIED WITH THE HOME BEFORE ATTEMPTING ANY INSTALLATION OF ANY MANUFACTURED HOME.

THIS PRINT MUST BE SIGNED AND RETURNED TO PLEASANT VALLEY HOMES, INC. BEFORE ANY ADDITIONAL DESIGNS/PRINTS CAN BE PROVIDED.

authorized retailer rep. _____ date: _____

REVISIONS

NOTES

PINE GROVE HOMES
SINCE 1982

DEVELOPER PACKAGE
DRAWING NAME: SALES CONFIRMATION
SCALE: _____
DATE: _____
LRS: 09/30/21 8358-29828