


7.0/12 PITCH ROOF
SMOOTH CEILINGS
8' WALLS TO

60'-0"

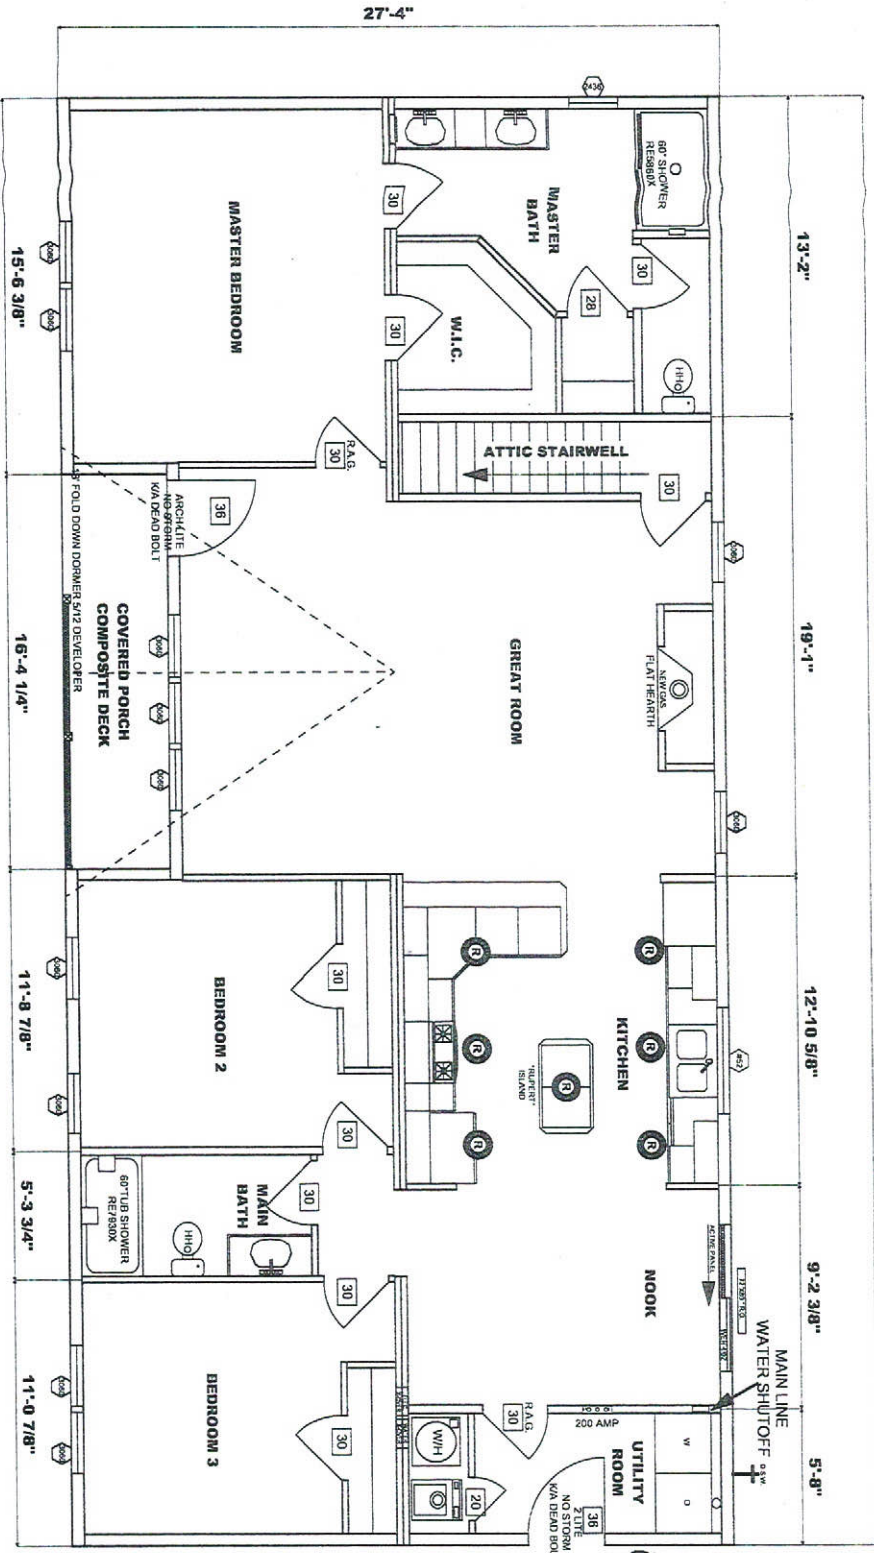

HITCH END

MANUFACTURER DISCLAIMER NOTICE:

PLEASE READ AND UNDERSTAND THE FOLLOWING INFORMATION:
PINE GROVE WFG. HOMES/PLEASANT VALLEY HOMES INC. DOES NOT DO ANY SITE WORK FOR HOMES.
IT WILL BE YOUR RESPONSIBILITY TO CORRELATE WITH THE UNIT ORDERED.
NOTICE: TO ALL HOME INSTALLERS/MANUFACTURED HOMES WEIGH SEVERAL TONS. DO NOT
ATTEMPT TO INSTALL ANY HOME ON SITE WITHOUT HAVING EXPERIENCE, KNOWLEDGE, AND
UNDERSTANDING OF ALL INSTALLATION REQUIREMENTS. FAILURE TO MEET THESE REQUIRE-
MENTS MAY RESULT IN SERIOUS INJURY OR DEATH TO AN INEXPERIENCED INSTALLER. INSTALLERS:
PLEASE READ AND UNDERSTAND THE SET-UP AND INSTALLATION MANUALS SUPPLIED WITH
THE HOME BEFORE ATTEMPTING ANY INSTALLATION OF ANY MANUFACTURED HOME.

THIS PRINT MUST BE SIGNED AND RETURNED
TO PLEASANT VALLEY HOMES, INC.
BEFORE ANY ADDITIONAL DESIGNS/PRINTS
CAN BE PROVIDED.
authorized retailer rep. _____ date: _____

PINE GROVE
- HOMES -
SINCE 1982

STD. PRODUCTION UNIT

SALES CONFIRMATION
SALES
ROD [Signature] [Stamp]
DATE [Stamp]
ADDRESS [Stamp]
PHONE [Stamp]

Lot 28