


ALL UTILITY LOCATIONS ARE APPROXIMATE AND ARE MEASURED FROM THIS END OF THE HOME.

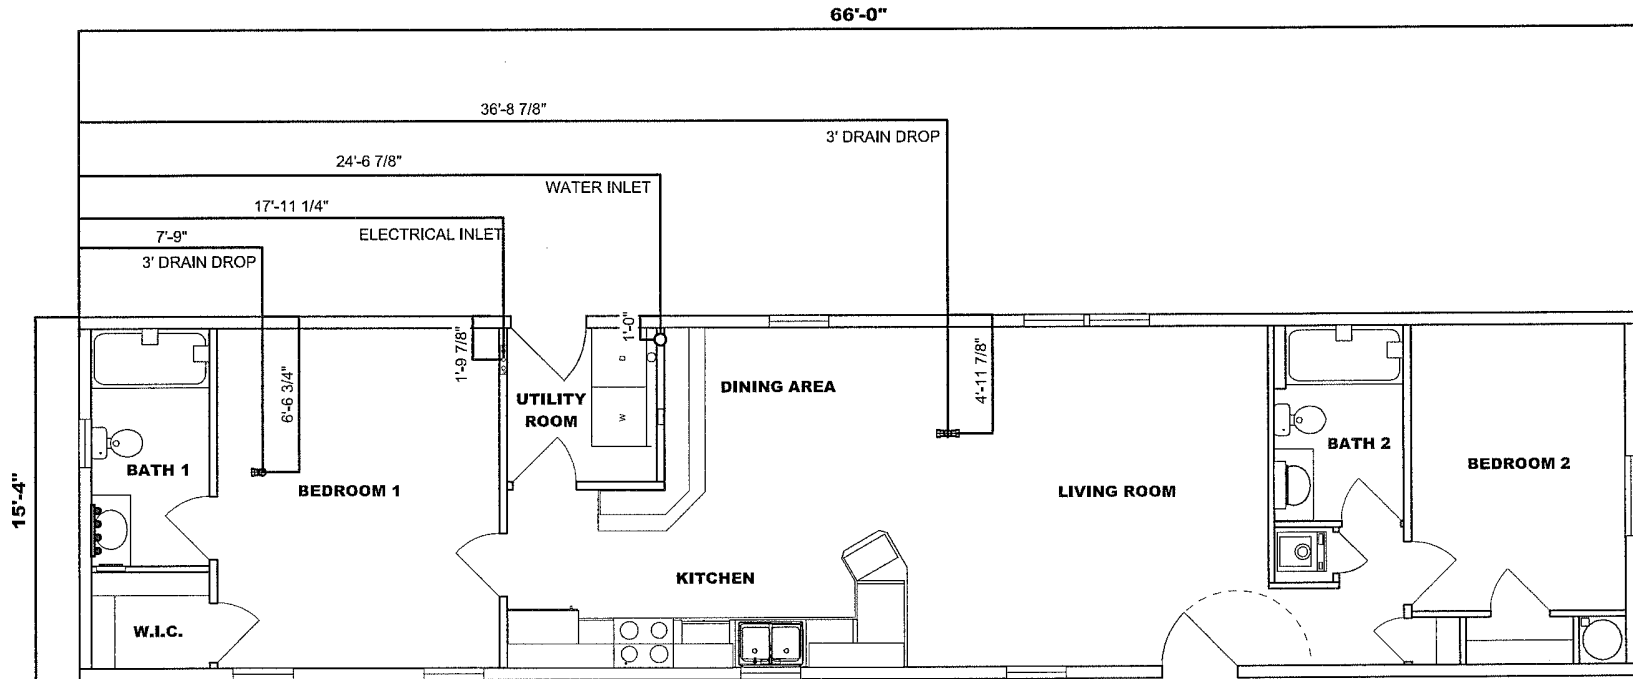

street

steps  
Apx 6 x 16 patio

20 x 20 Driveway

REVISIONS

\*\*\*NOTES\*\*\*



STD. PRODUCTION UNIT

DRAWING NAME: DROP PRINT	
SALES: RODNEY	RETAILER: ABC HOME SALES
DRAWN BY: J02	DATE DRAWN: 7/24/24
MODEL #: G-16-618 - 262324	