


MIKE 3-10-25
ABC - 70 LILAC DR

- OPT. 2ND BATH
- STRETCH 6' IN DR
- 6' HALF PORCH
- RELOCATE FRONT DOOR
- SGD IPO REAR DOOR
- MODIFY KITCHEN
- EXTRA BASE & OH CABS IN KITCHEN
- SHOWER IN M.BATH
- MODIFY BED #2 ENTRANCE
- UPGRADED FURNACE & W.H. DOORS
- ADD/RELOCATE WINDOWS

44'-0"

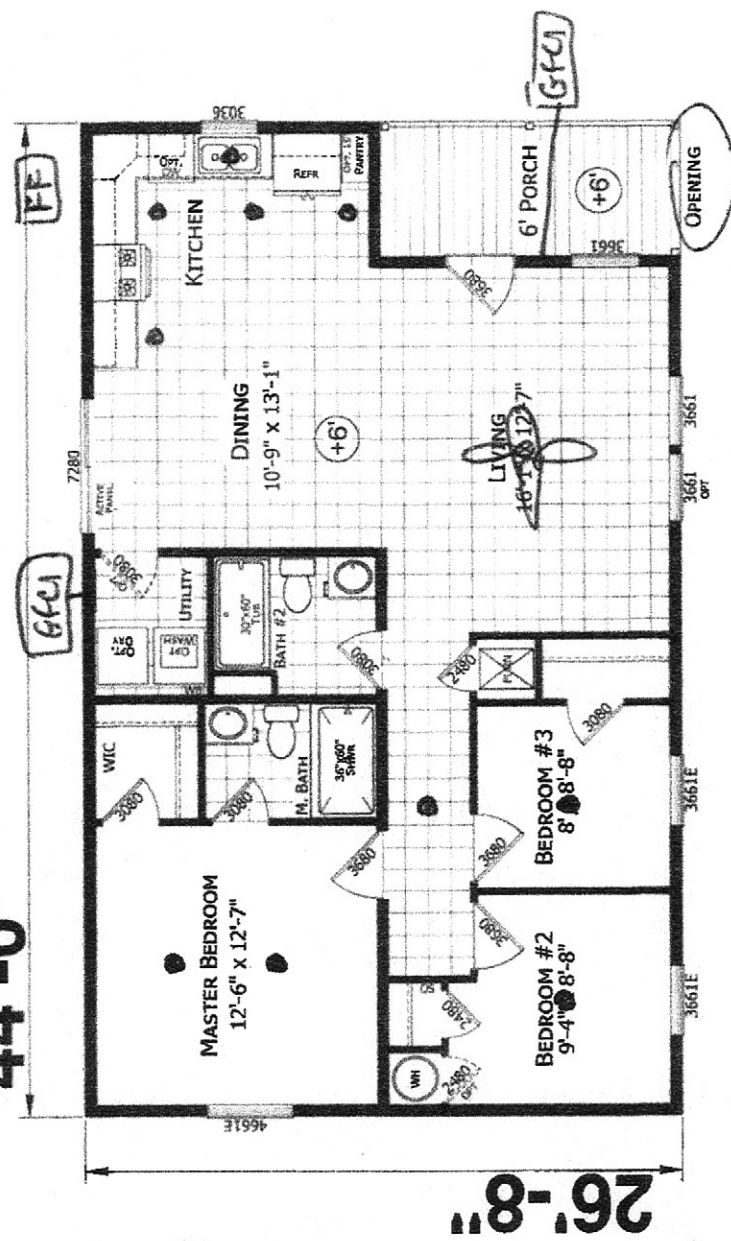

MODEL 122-07-A-23801
3 BEDROOM 2 BATH
44'-0" x 26'-8"
1173 SQ. Ft. TOTAL
03-10-25

FOR REVIEW ONLY
 REV. 5-6-25
2 BATH OPT.

303 Stacy

CHAMPION
MANUFACTURED BEAUTIFULLY™

